




Sektion A-A (skala 1:200)

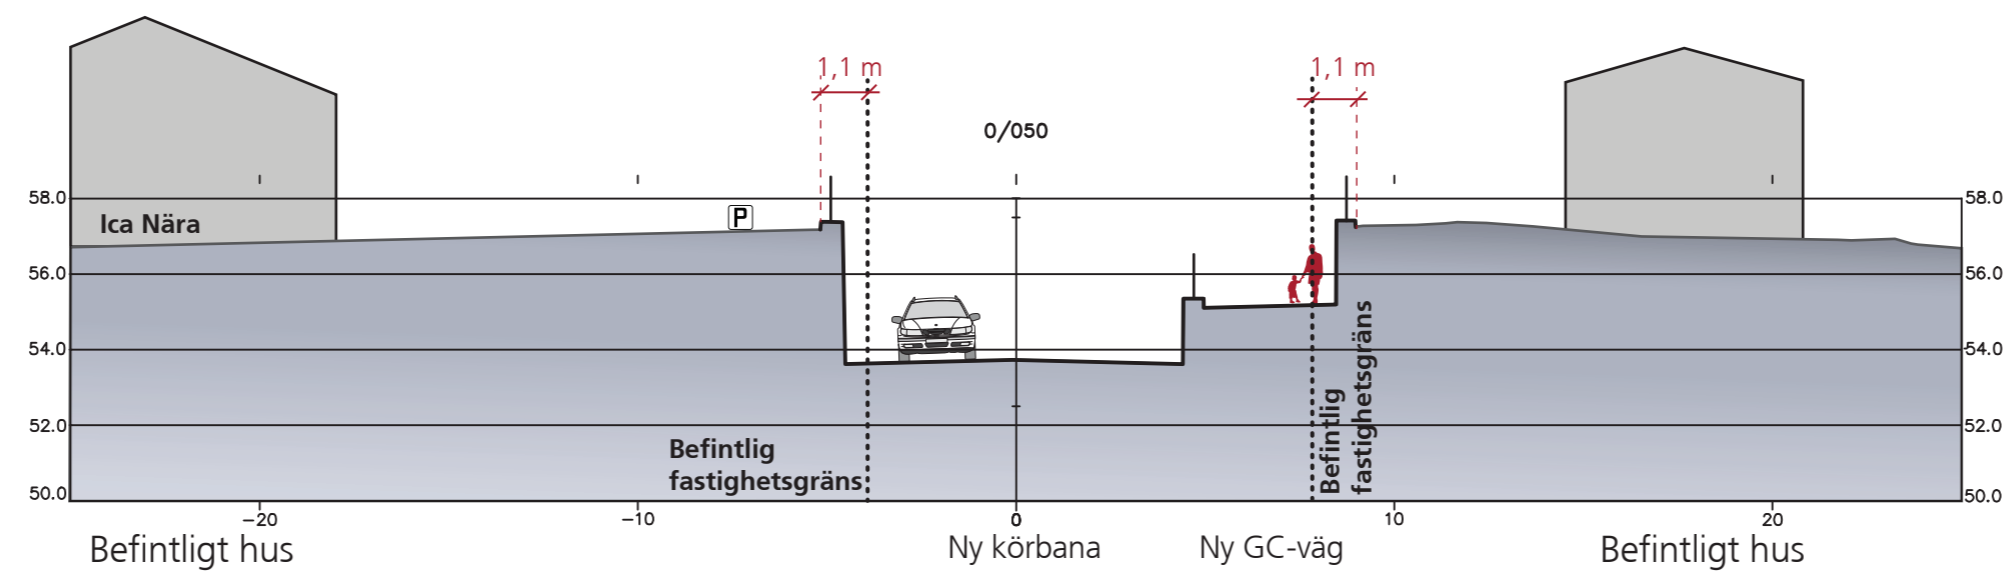


Sektion B-B (skala 1:200)

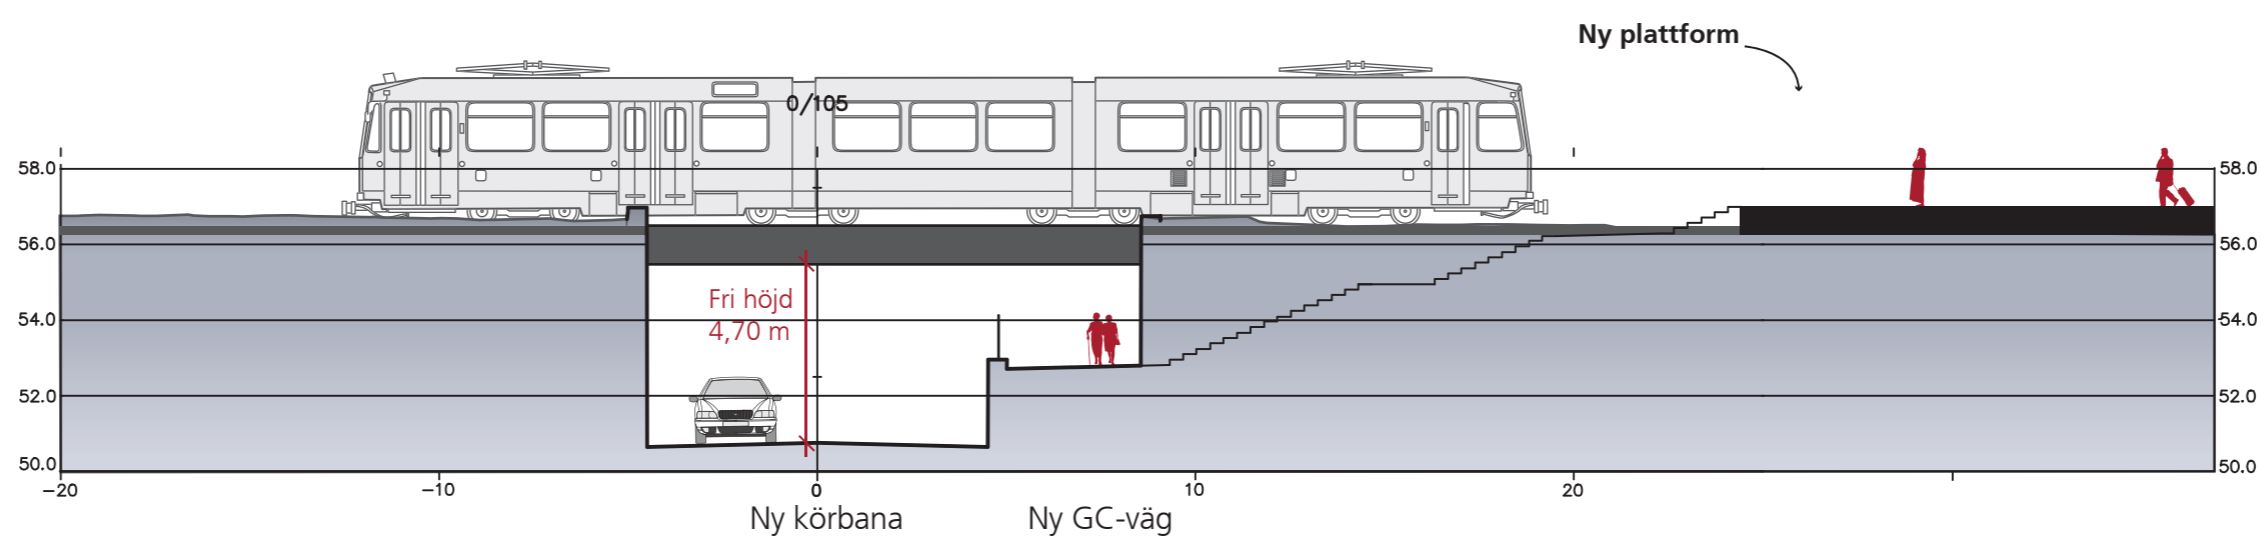

Sektion C-C (skala 1:200)

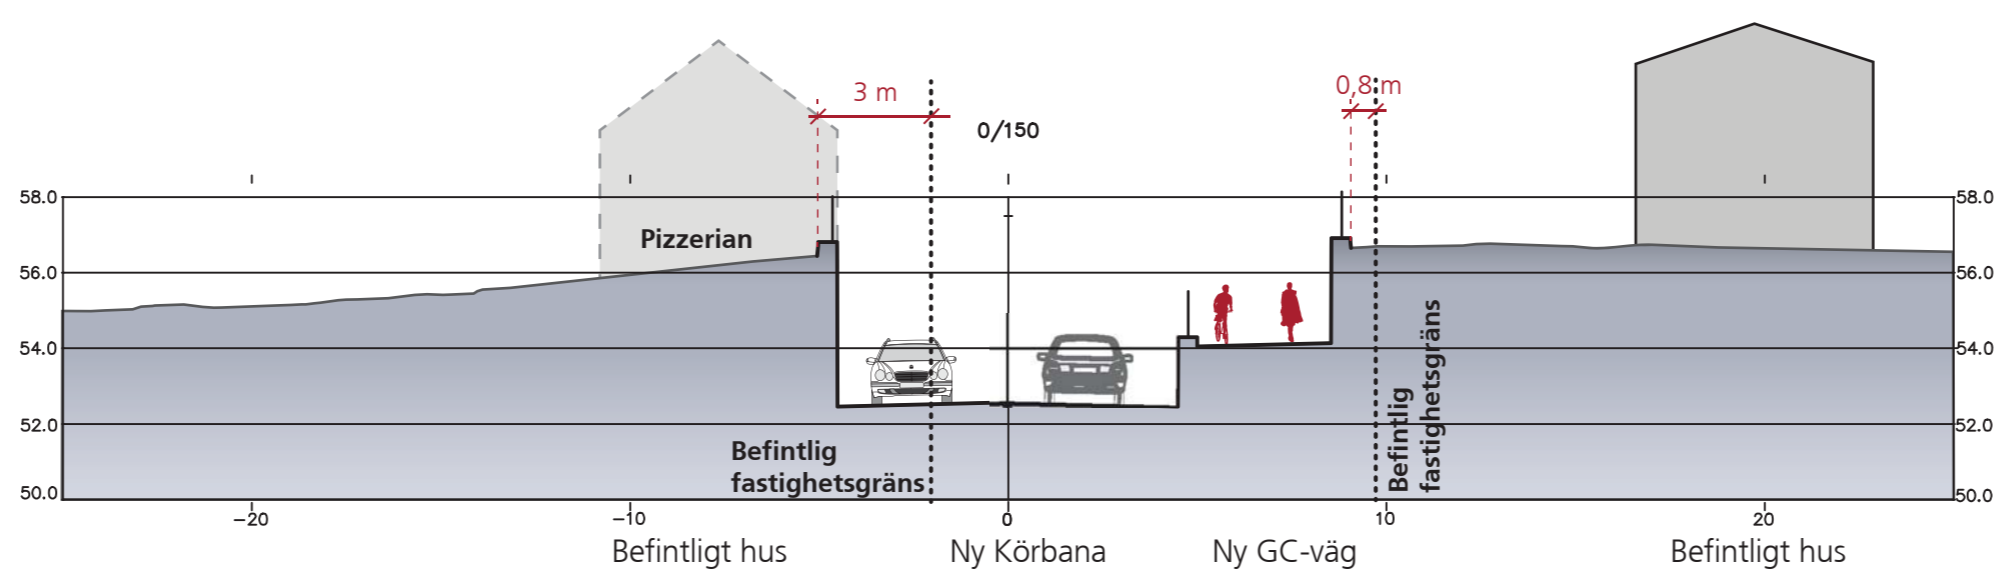

Sektion D-D (skala 1:200)

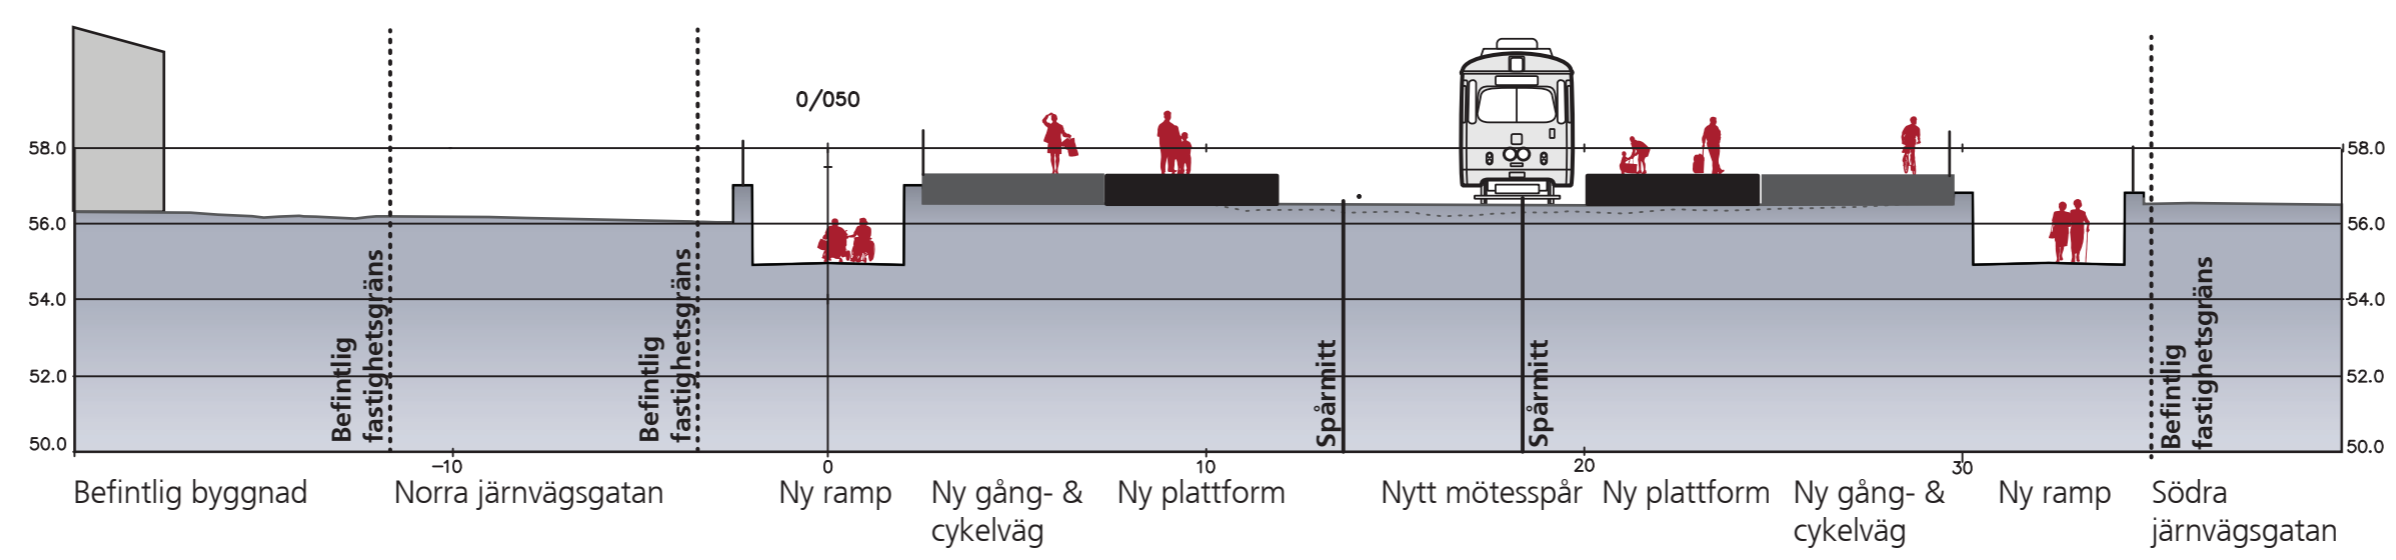

Sektion E-E (skala 1:200)