

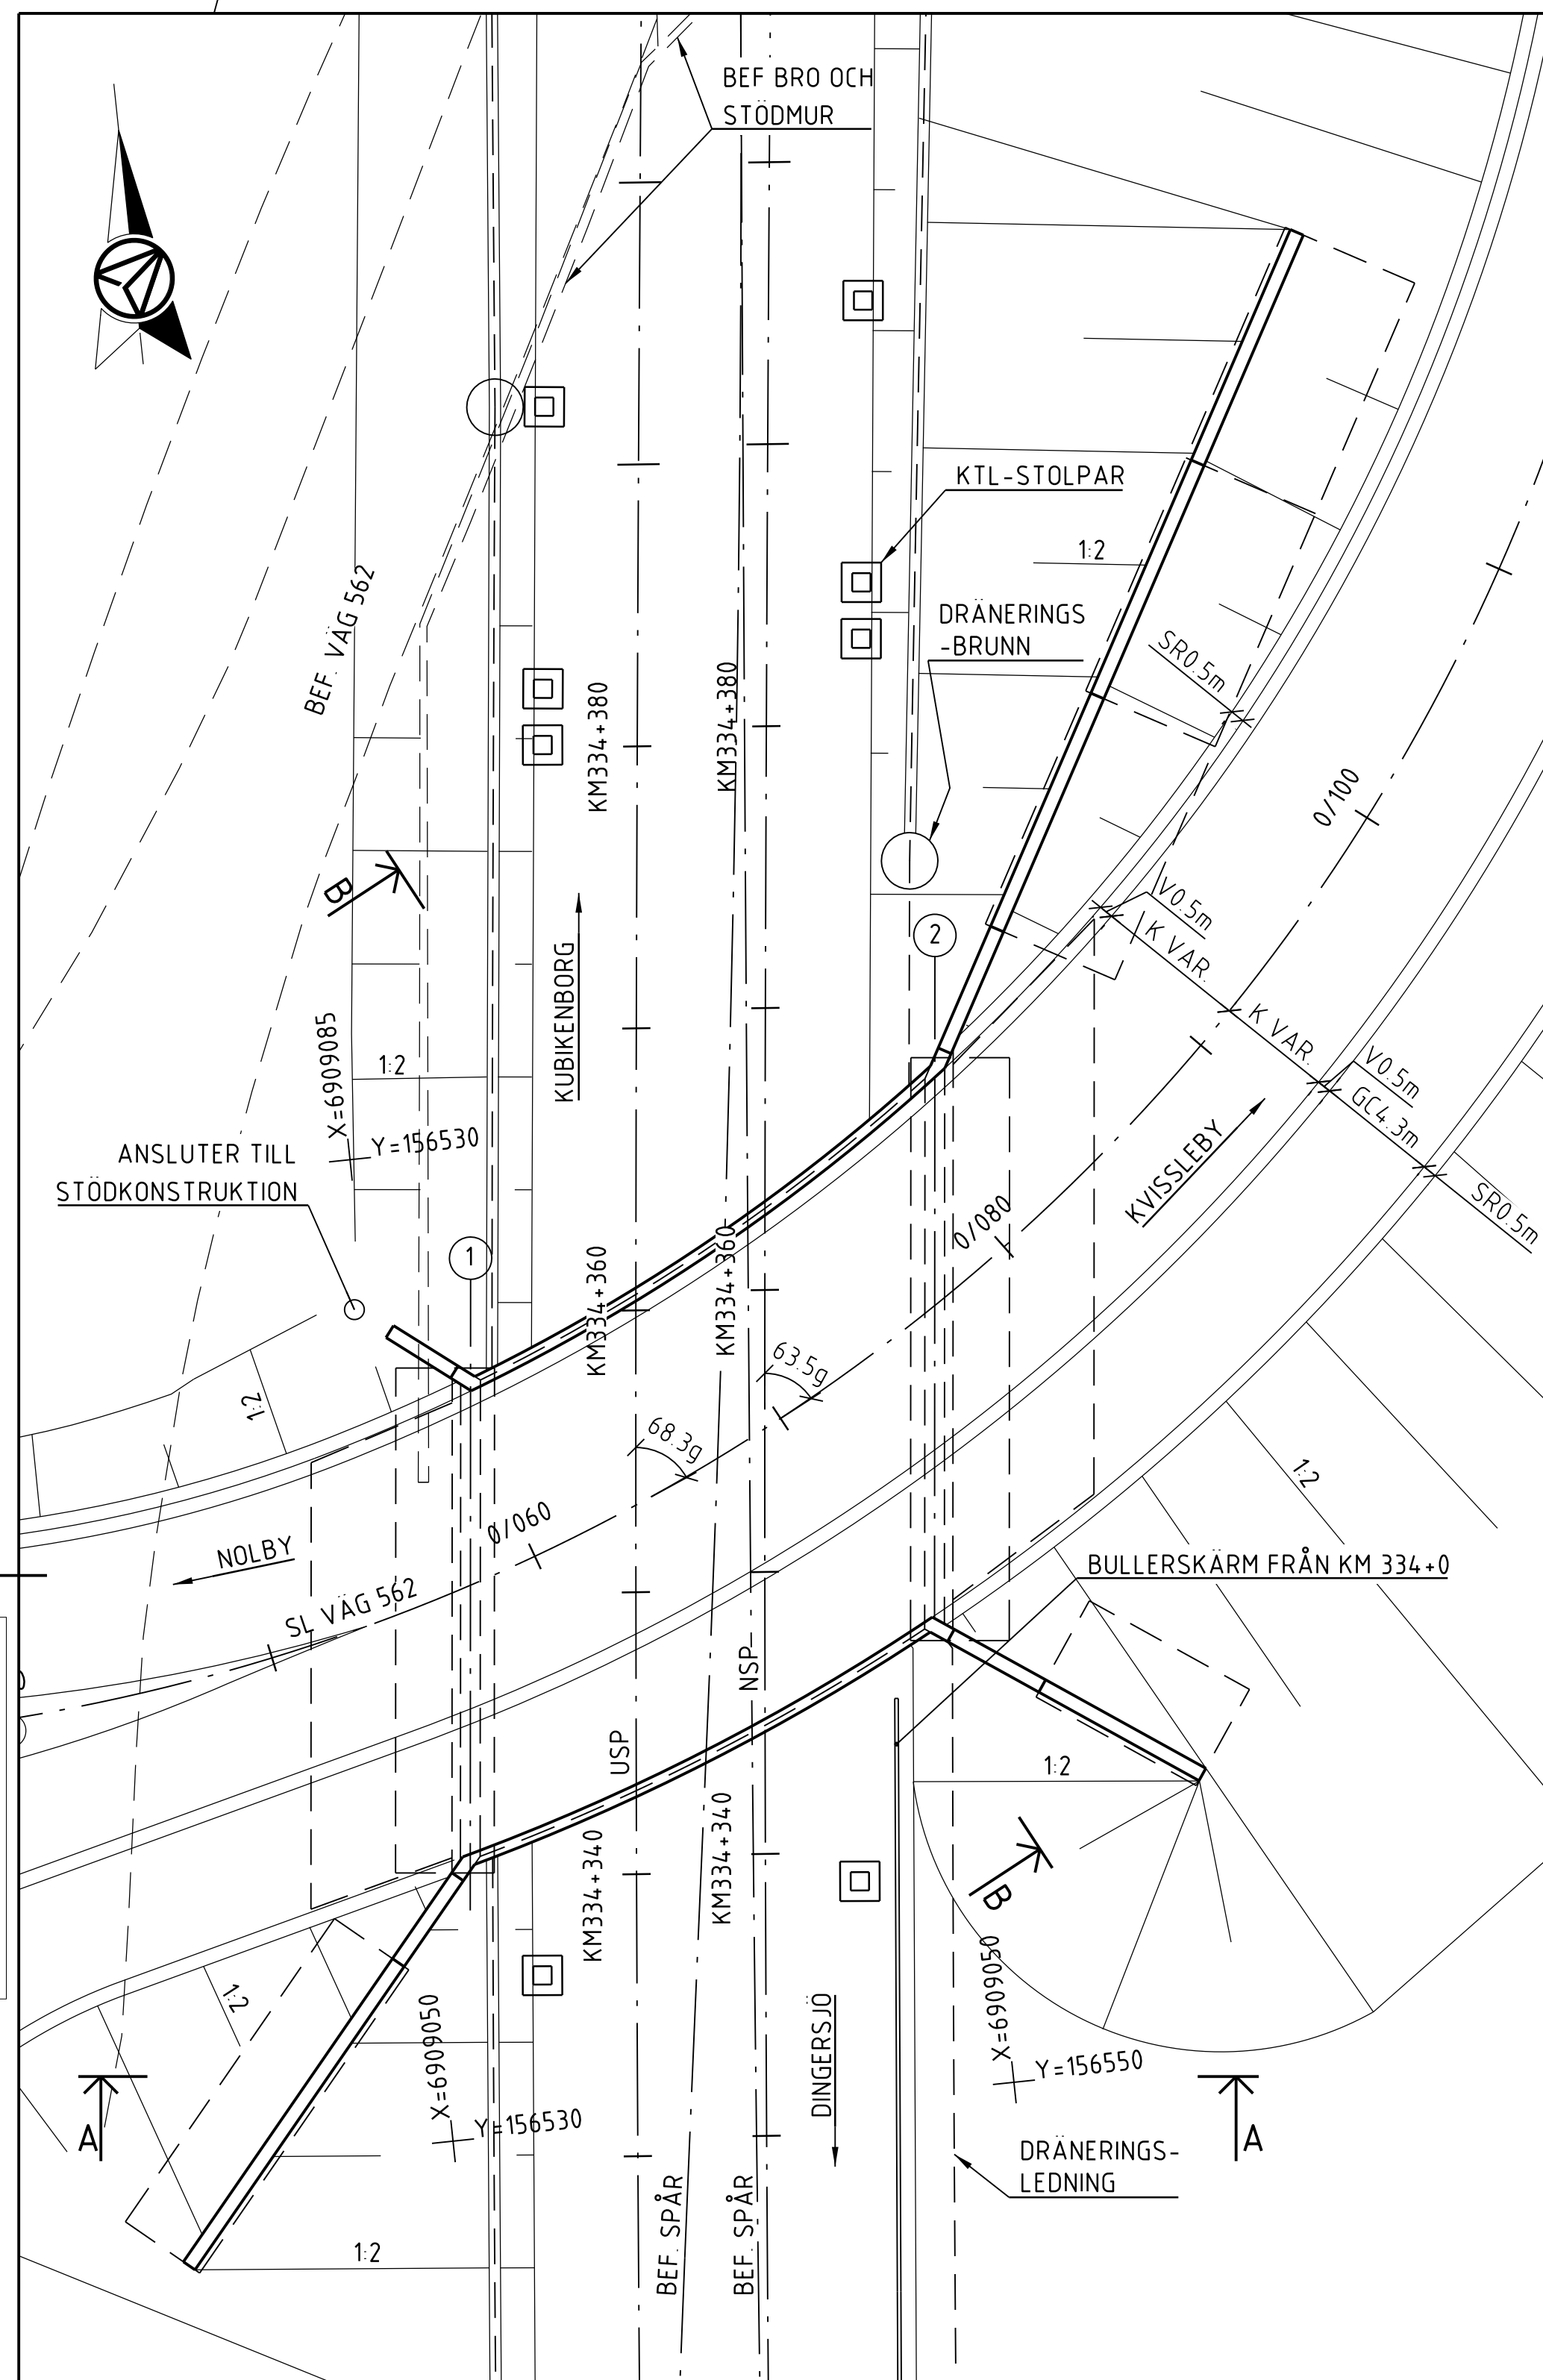
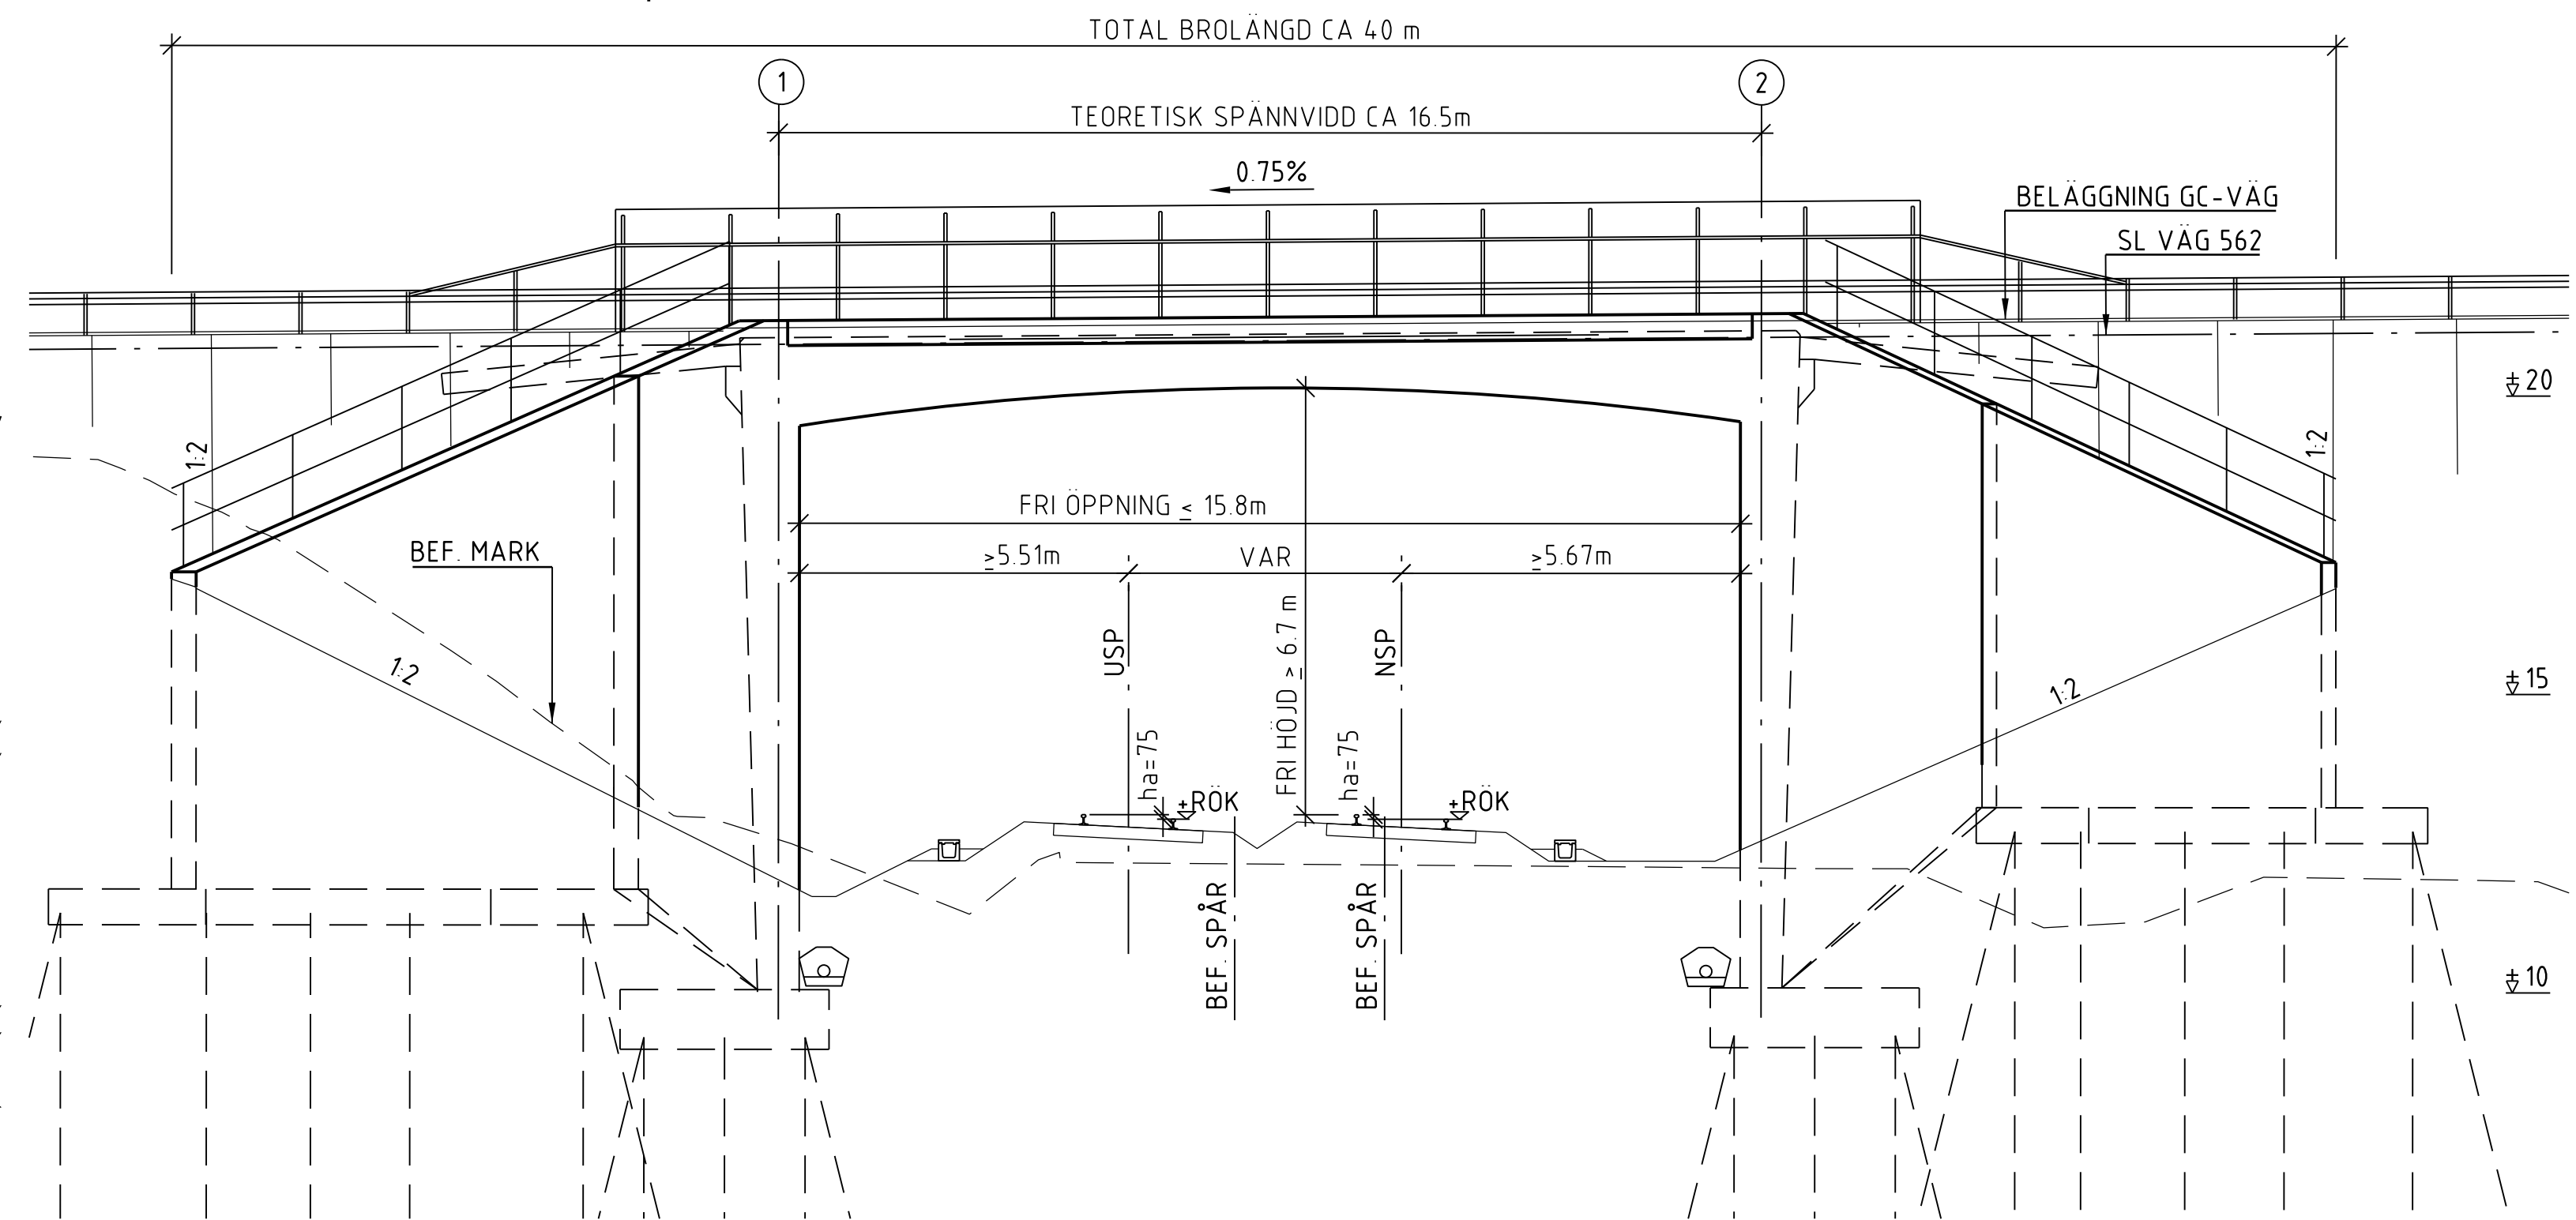
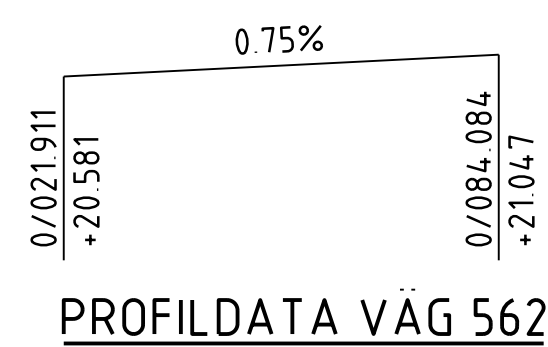


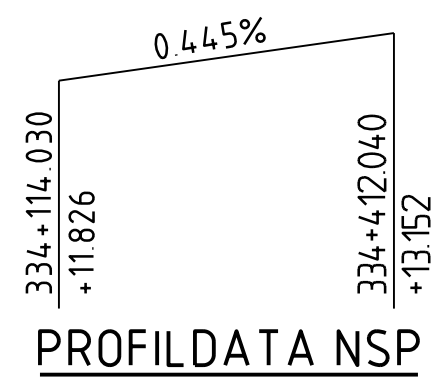


PLAN
1:200


PLANDATA				
	KM	X	Y	ANM.
USP	334+238 925	6908958 032	156528 890	Lr 193
	334+431 925	6909150 122	156547 405	
NSP	334+237 300	6908956 652	156533 367	Lr 194
	334+431 300	6909149 737	156551971	
PLANDATA				
	SEKTION	X	Y	ANM.
VÄG 562	0/038 632	6909066 451	156514 122	R=-70
	0/121 624	6909112 102	156577 633	

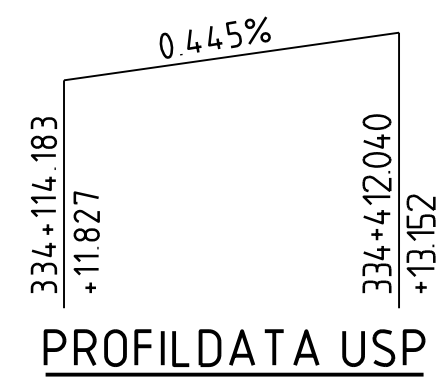

SECTION A - A
1:100

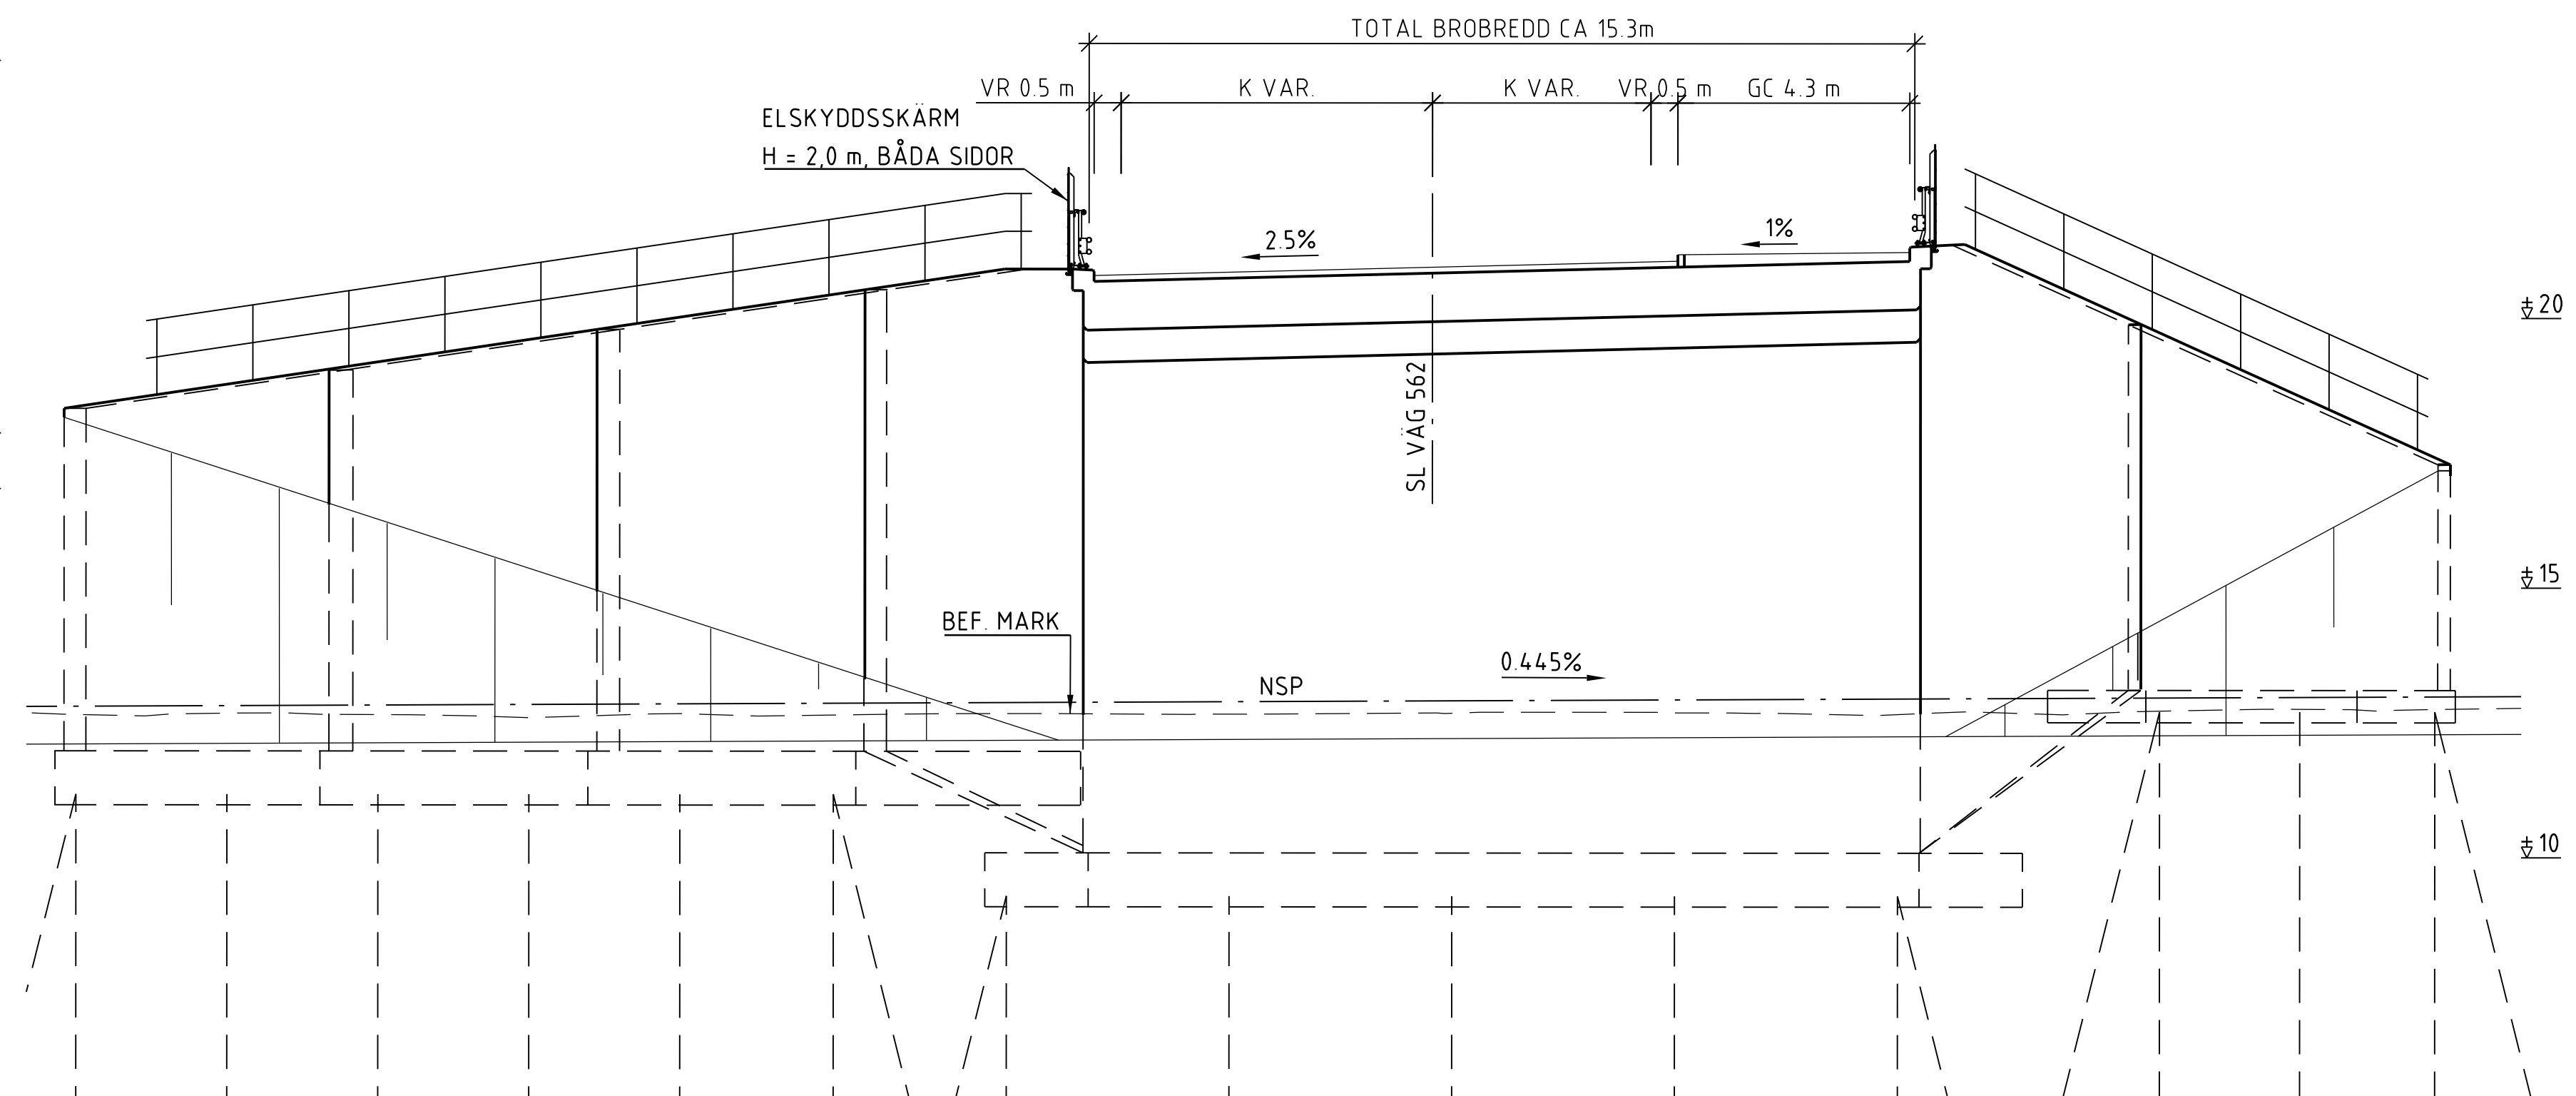

SECTION B - B
1:100

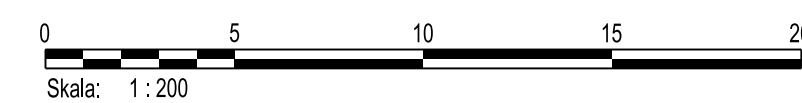

ALLMÄNNA ANVISNINGAR

FÖRESKRIFTER:
BRON UTFÖRS OCH DIMENSIONERAS
ENLIGT TRVINFR-00226 v4.0 OCH
TRVINFR-00227 v4.0

KOORDINATSYSTEM:
 PLANSYSTEM: SWEREF 99 17 15
 HÖJDSYSTEM: RH2000

Denna ritning är Trafikverkets egendom. Allt obehörigt
utgående av ritningen beivras enligt lag.

TRAFIKVERKET

AFVA561580

2025-06-11 13:55

LAST RENDER BY MICROSTATION: 149753-14A-450-BRO_01-1001.dwg

LAST RENDER BY AUTOCAD:

9.