


	BEFINTLIG MARK
	ANTAGEN BERGYTA
VR	VÄGREN
SR	STÖDREMSA

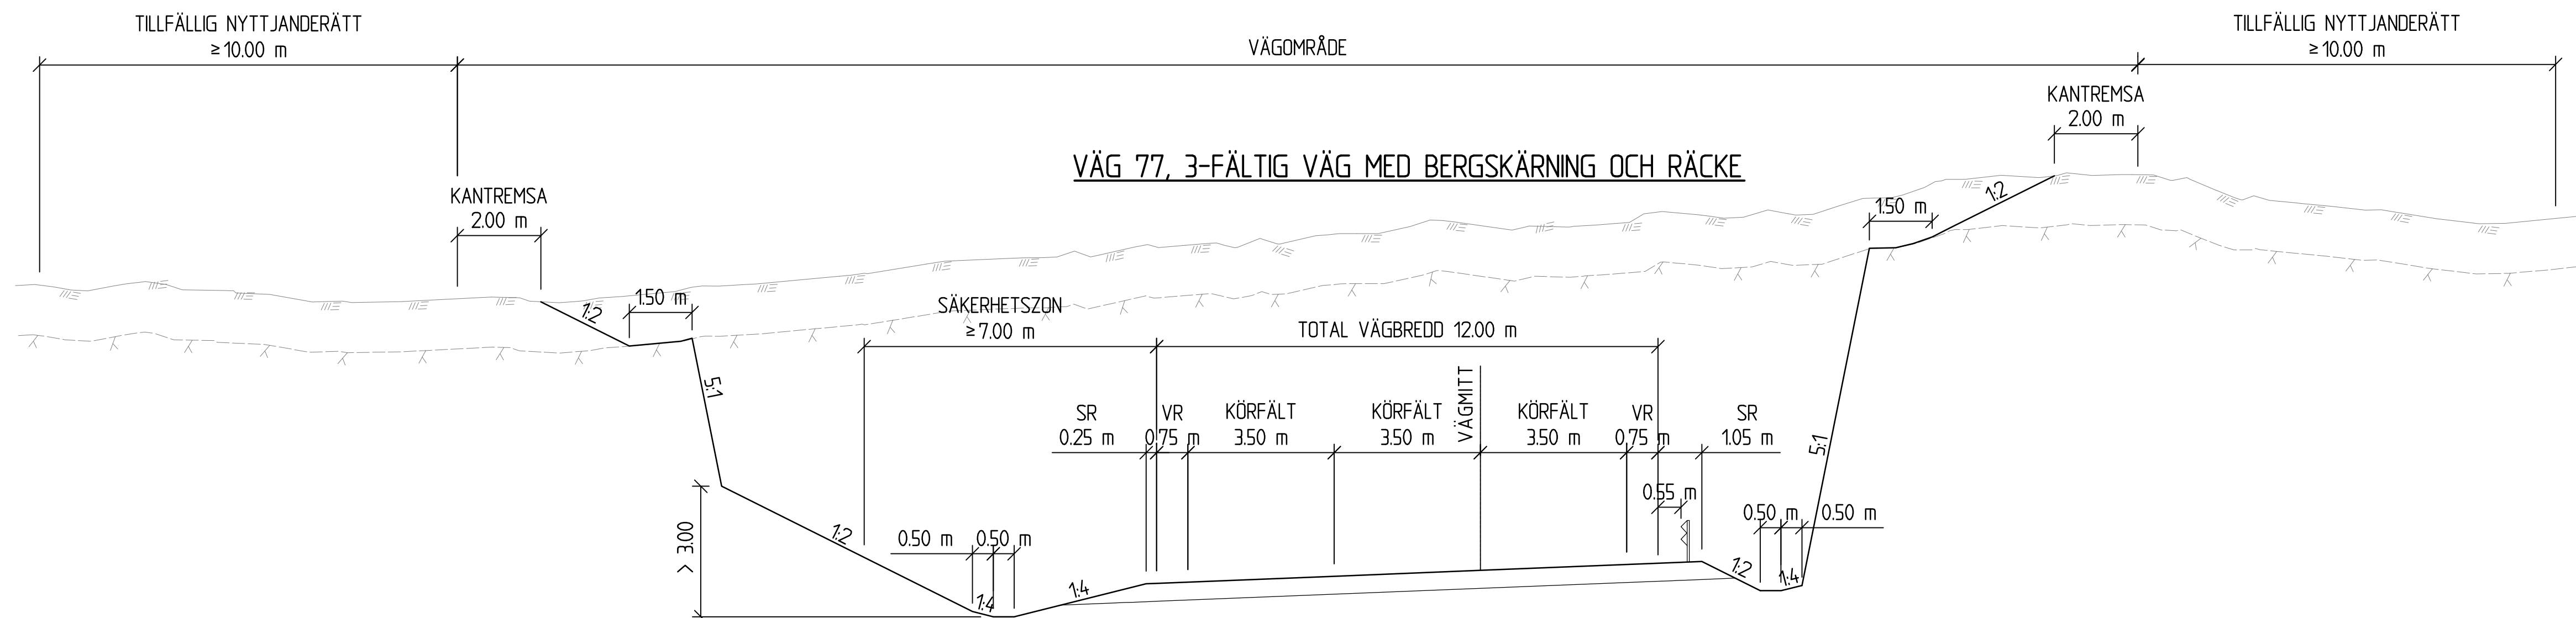



[illegible]

TYP AV PLAN			
VÄGPLAN			
GRANSKINGSSTATUS / SYFTE			
HANDLINGSTYP			
SAMRÅDSHANDLING			
DATUM 2026-08-10		LEVERANS / ANDRINGS-PM	
OBJEKT VÄG 77 EKNÄS - LEDINGE			
DELOMRÅDE / BANDEL 4 EKNÄS - LEDINGE			
ANLÄGGNINGSGODEL 00 GEMENSAMT			
OBJEKTNUMMER / KM 107256		KONSTRUKTIONNUMMER	
BESTÄLLARE  TRAFIKVERKET		LEVERANTÖR 	
SKAPAD AV J. TANNERFALK		UPPRAGSNUMMER 30042714	
GODKÄND AV L. BLECKUR		AVDELNING TRANSPORT	
RITNINGSTYP SEKTION			
TEKNIKOMRÅDE / INNEHÅLL VÄGUTFORMNING OCH TRAFIK			
BESKRIVNING TYPSEKTIONER VÄG 77			
SKALA 1:100		FORMAT A1	FÖRVALTNINGSNUMMER
RITNINGSNUMMER 4 00 T 04 02		BLAD 02	NÄSTA BLAD 03
			BET