
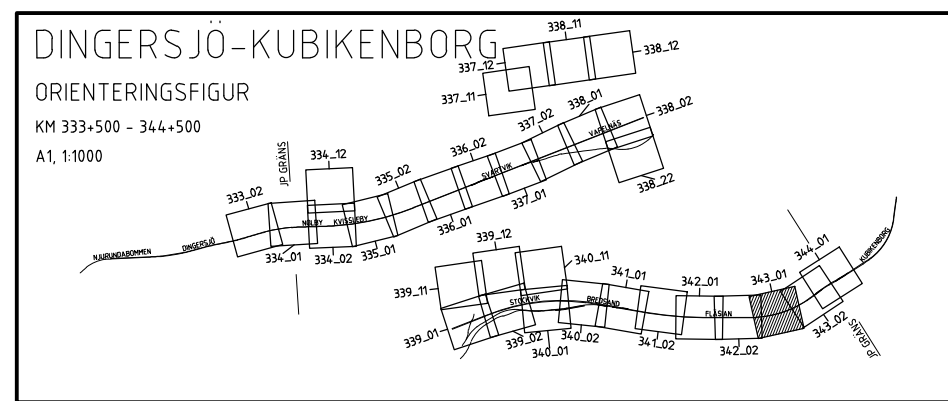


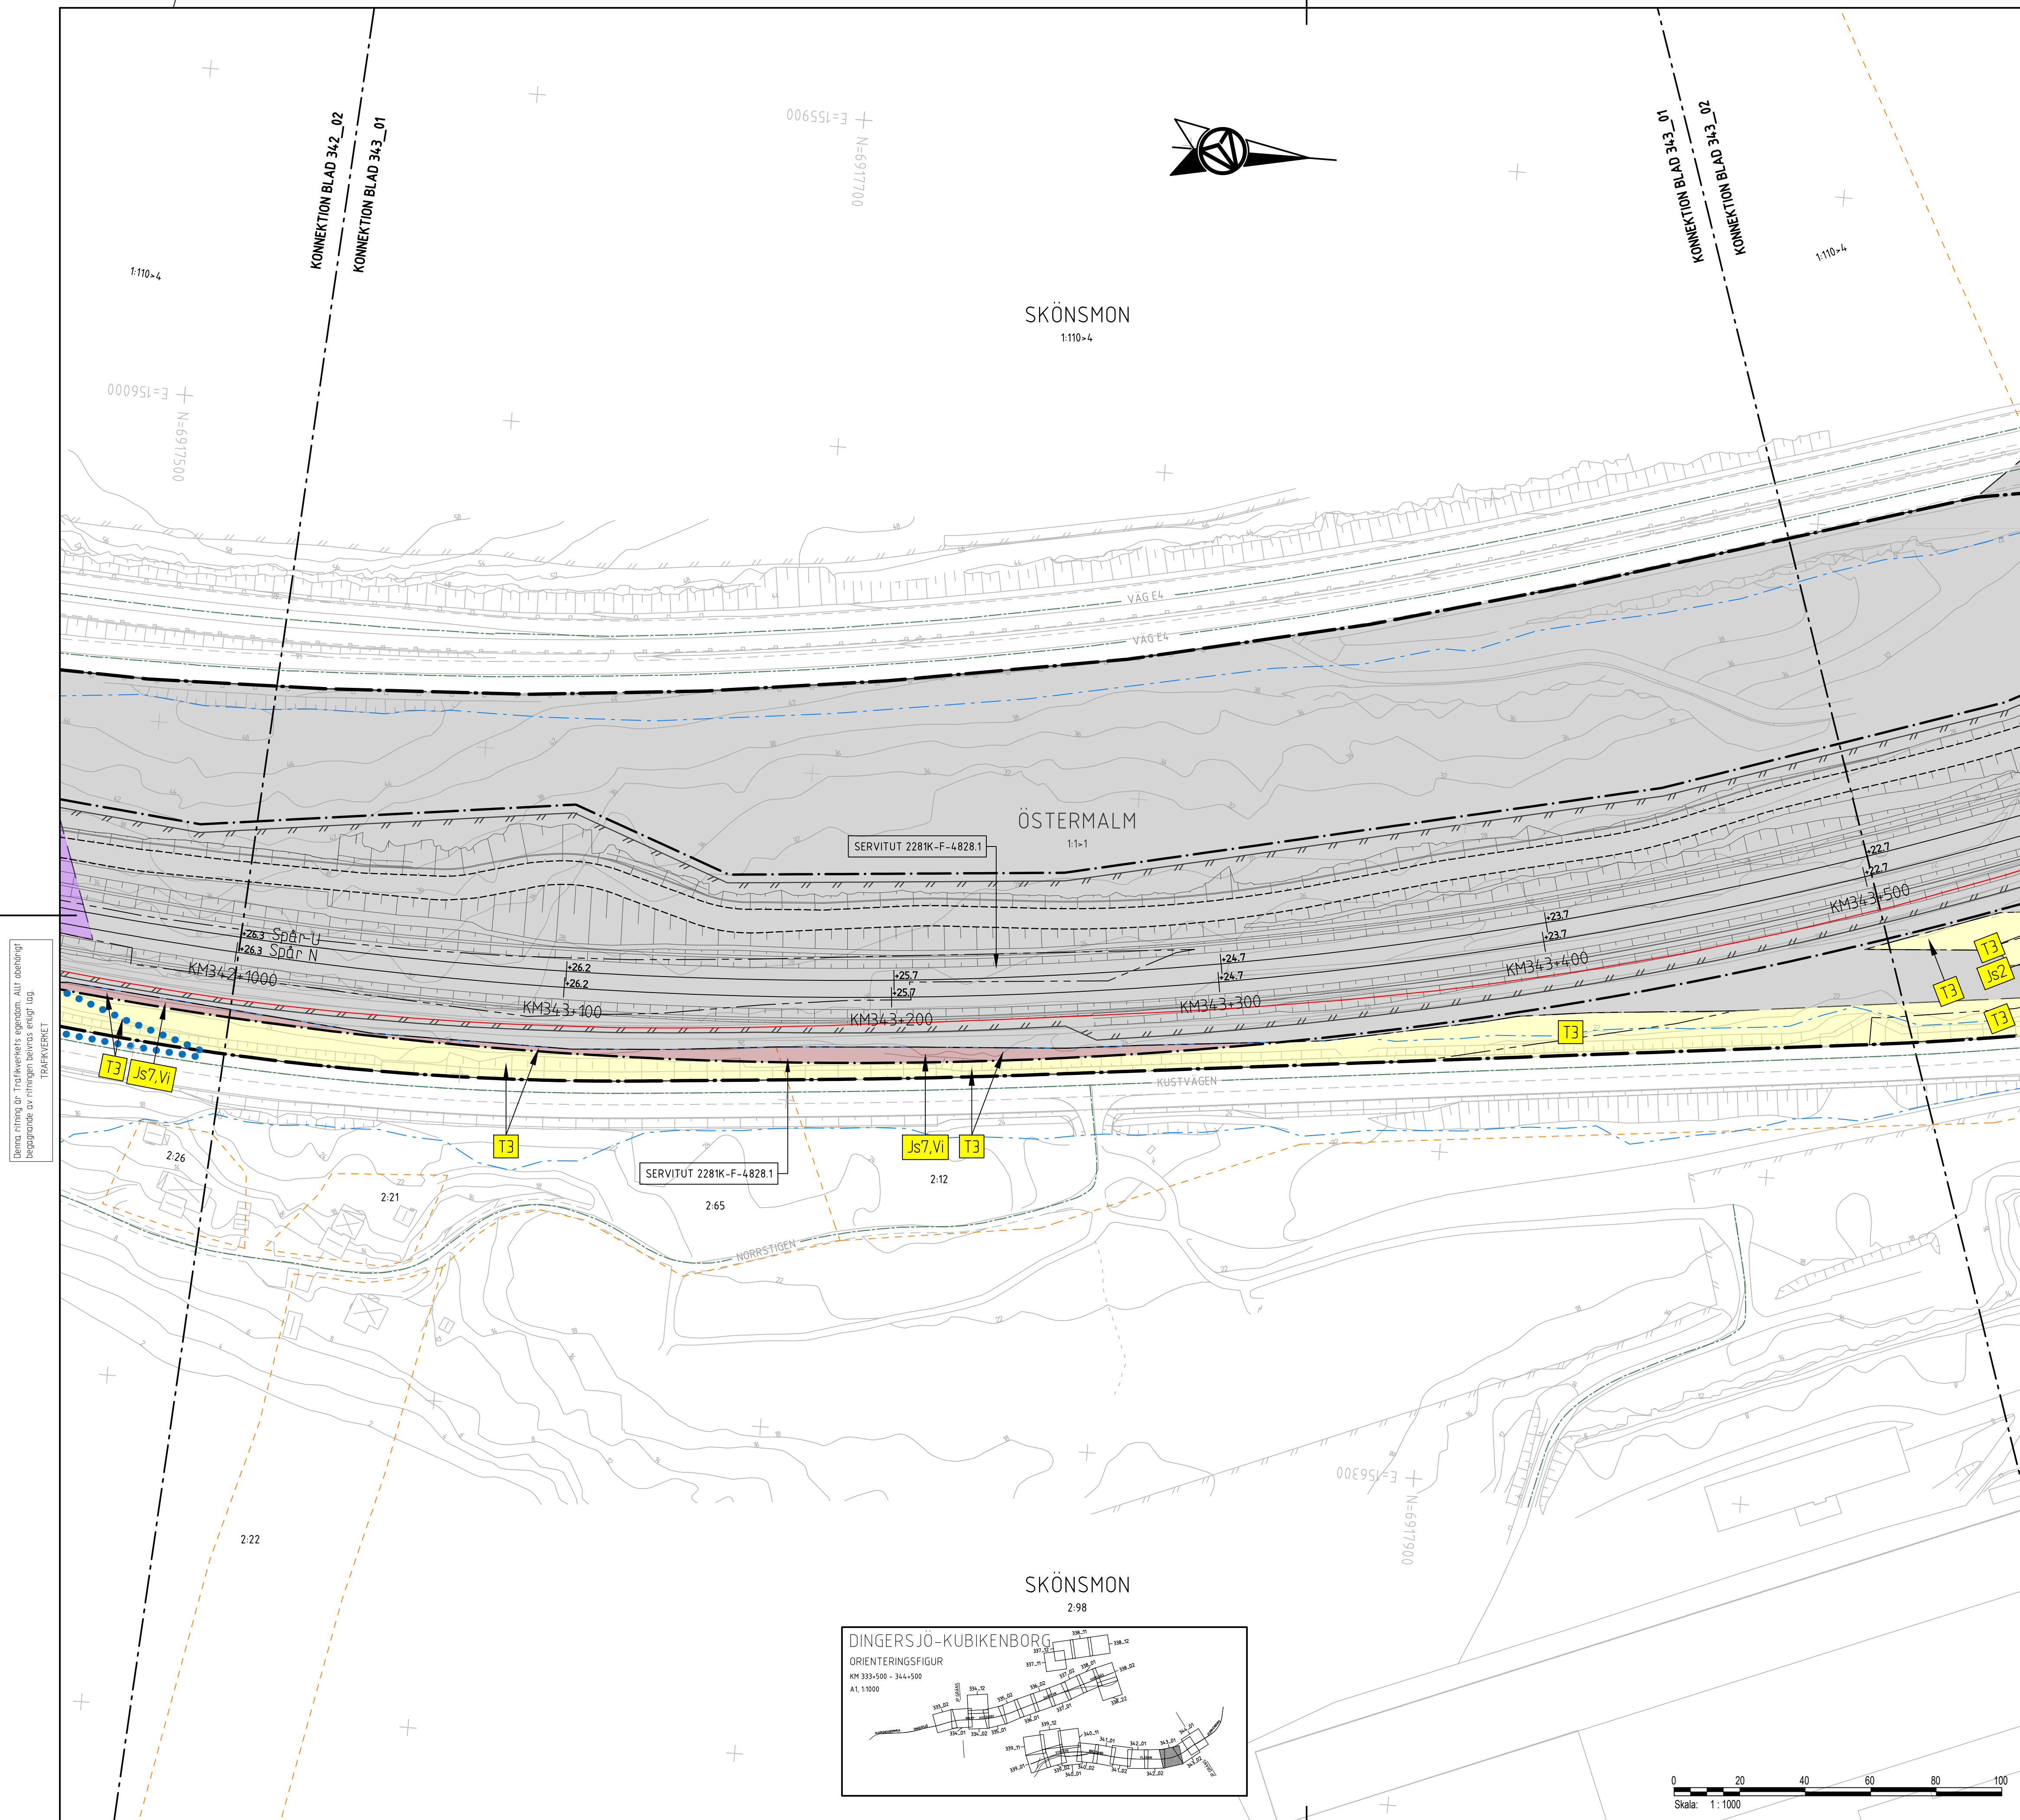

		001	002
--	--	-----	-----