


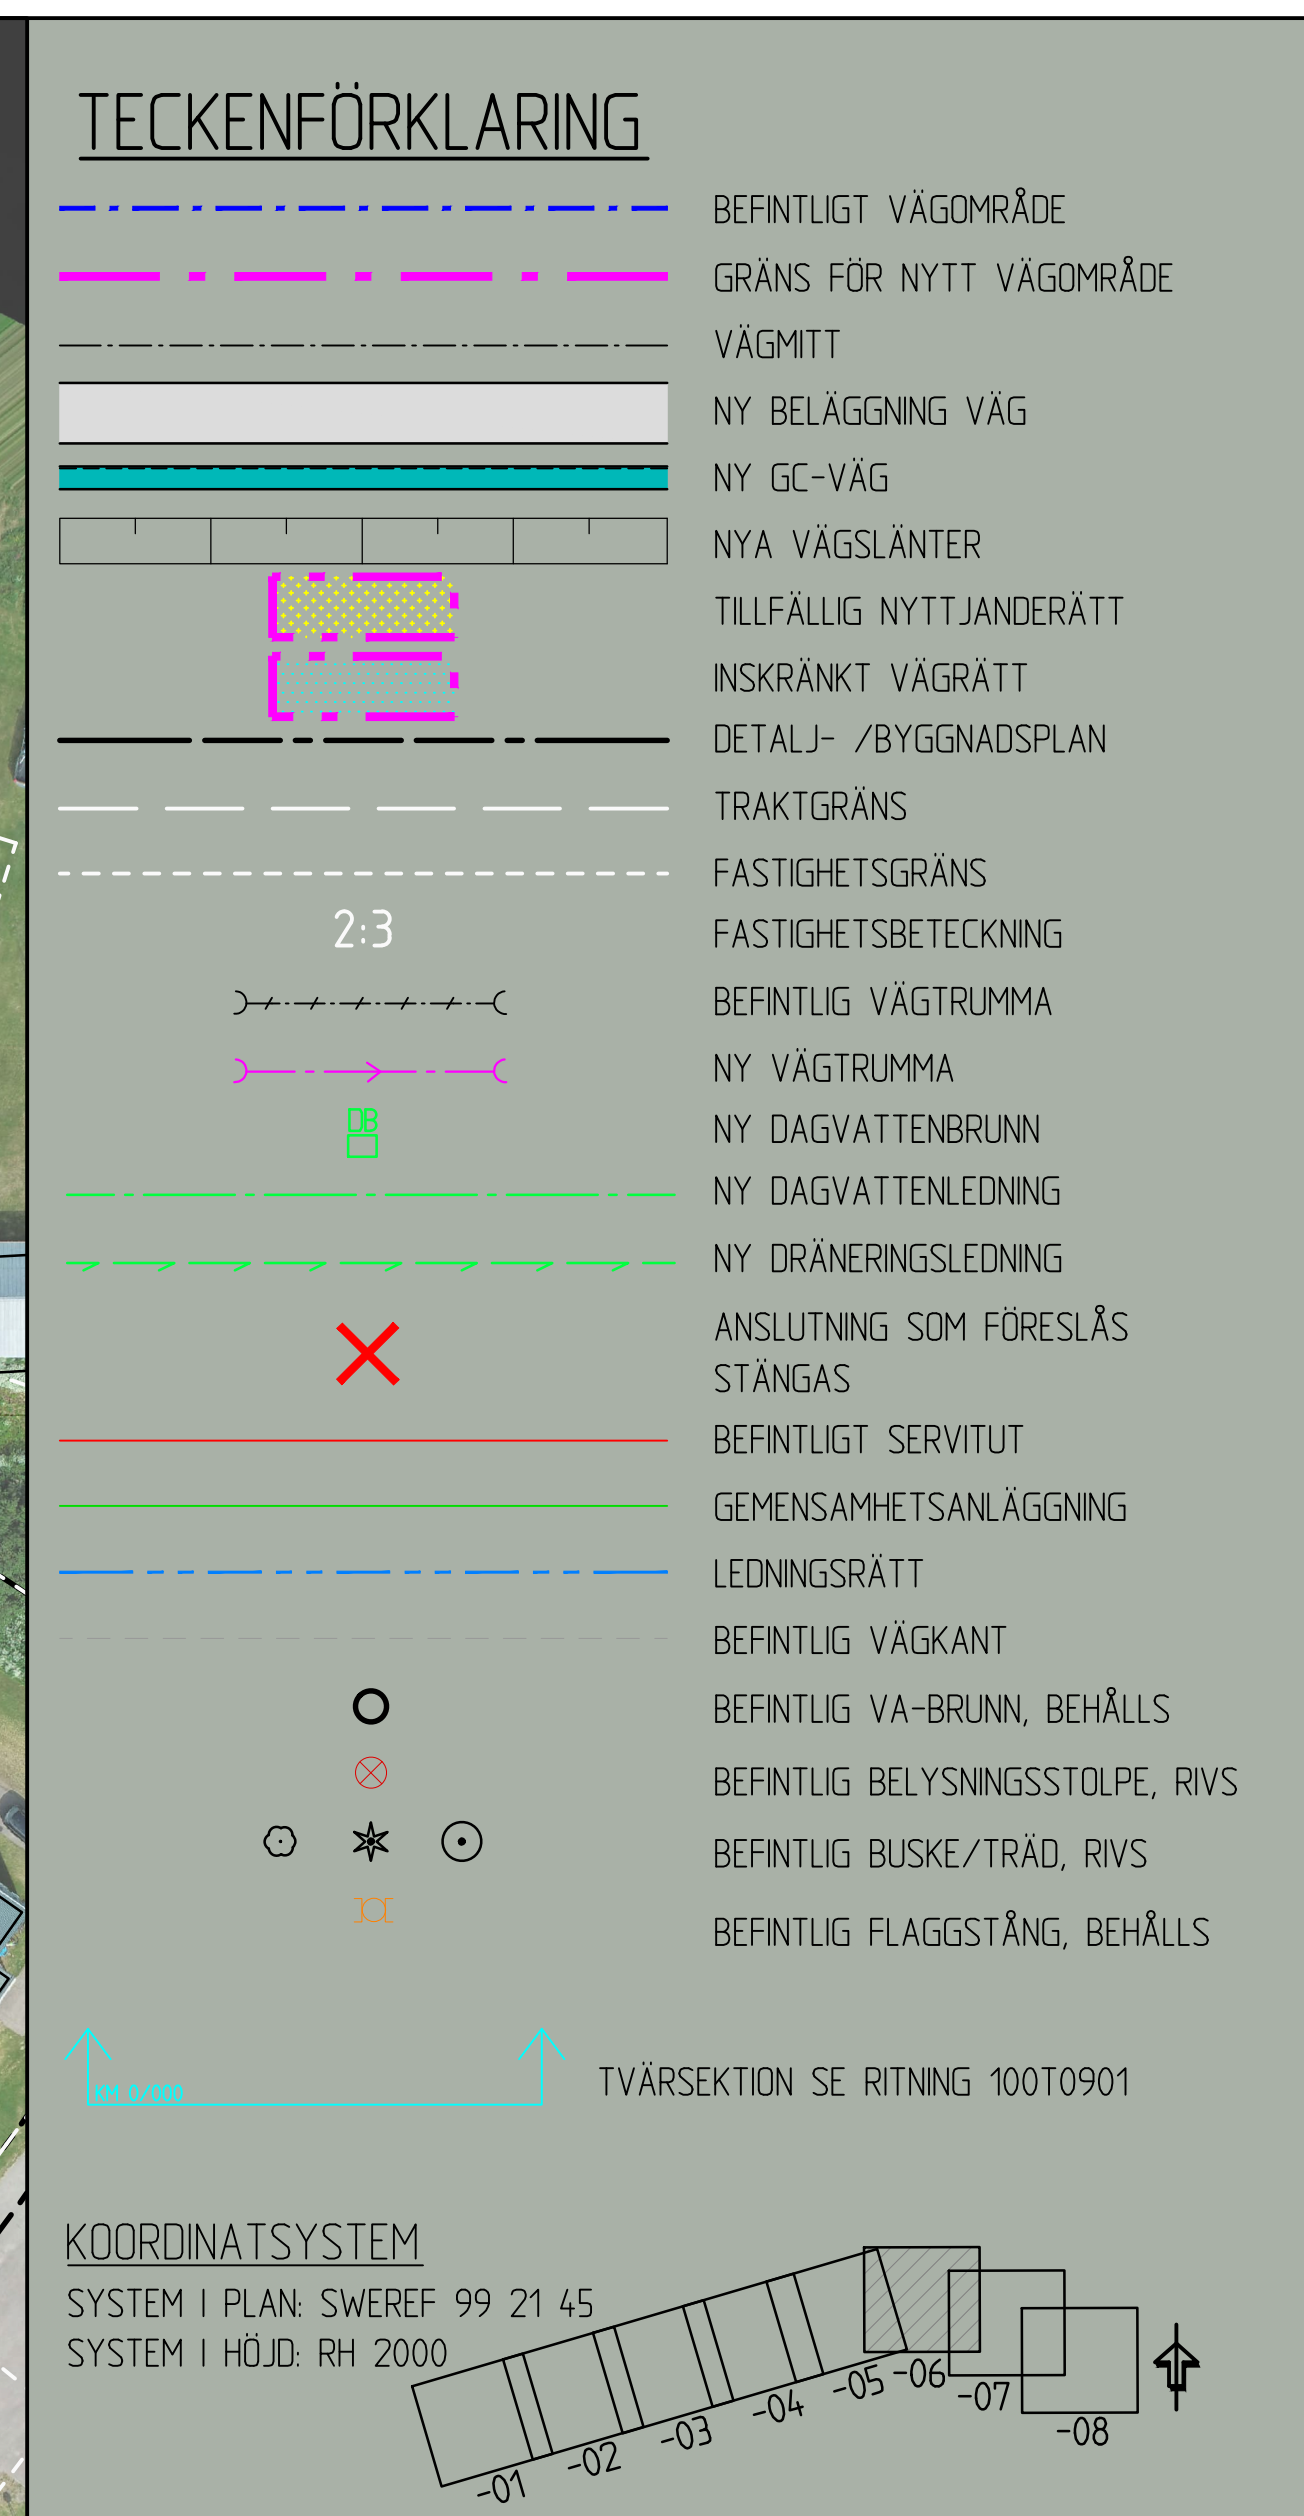

Path: S:\SE\Location\LA01\PROJEKT\22474\30188052\000\36_CAD\VP-GH\T\RfDer\100T0506.dwg Skapad av: Sandberg, Clara 2026-06-12 08:27