

[illegible]

— — — — — BEFINTLIG MARK
 ————— HÅRDGJORD YTA
 - - - - - TERRASS
 _____ REFERENSLINJE BEF. ASFKANT

Technical drawing of a road cross-section showing a profile view and a plan view.

Profile View (Top):

- Vertical axis: Elevation (m) from +5.00 to +20.00.
- Horizontal axis: Stationing from 0+000 to 2+300.
- Key points:
 - SEK. 1713,381 (Peak) at station 1+713.381, elevation +5.797.
 - Dip at station 1+426, elevation +4.426.
- Dimensions:
 - J 26 m3, F 22 m3, F 0 m3, J 547 m3, F 184 m3, J 153 m3, F 46 m3.


Plan View (Bottom):

- Vertical axis: Stationing from 0+000 to 2+300.
- Horizontal axis: Road width and alignment.
- Key features:
 - Central section: R=6700 (station 0+000 to 1+426).
 - Side sections: R=4600 (station 1+426 to 2+300).
 - RL (Right of Way) line.
- Dimensions:
 - 50CM scale bar.

NAS	03
-----	----

VMN165579VP, ankomst 2023-12-01, ver 6, jobb 121

GC 2/080 – 2/650

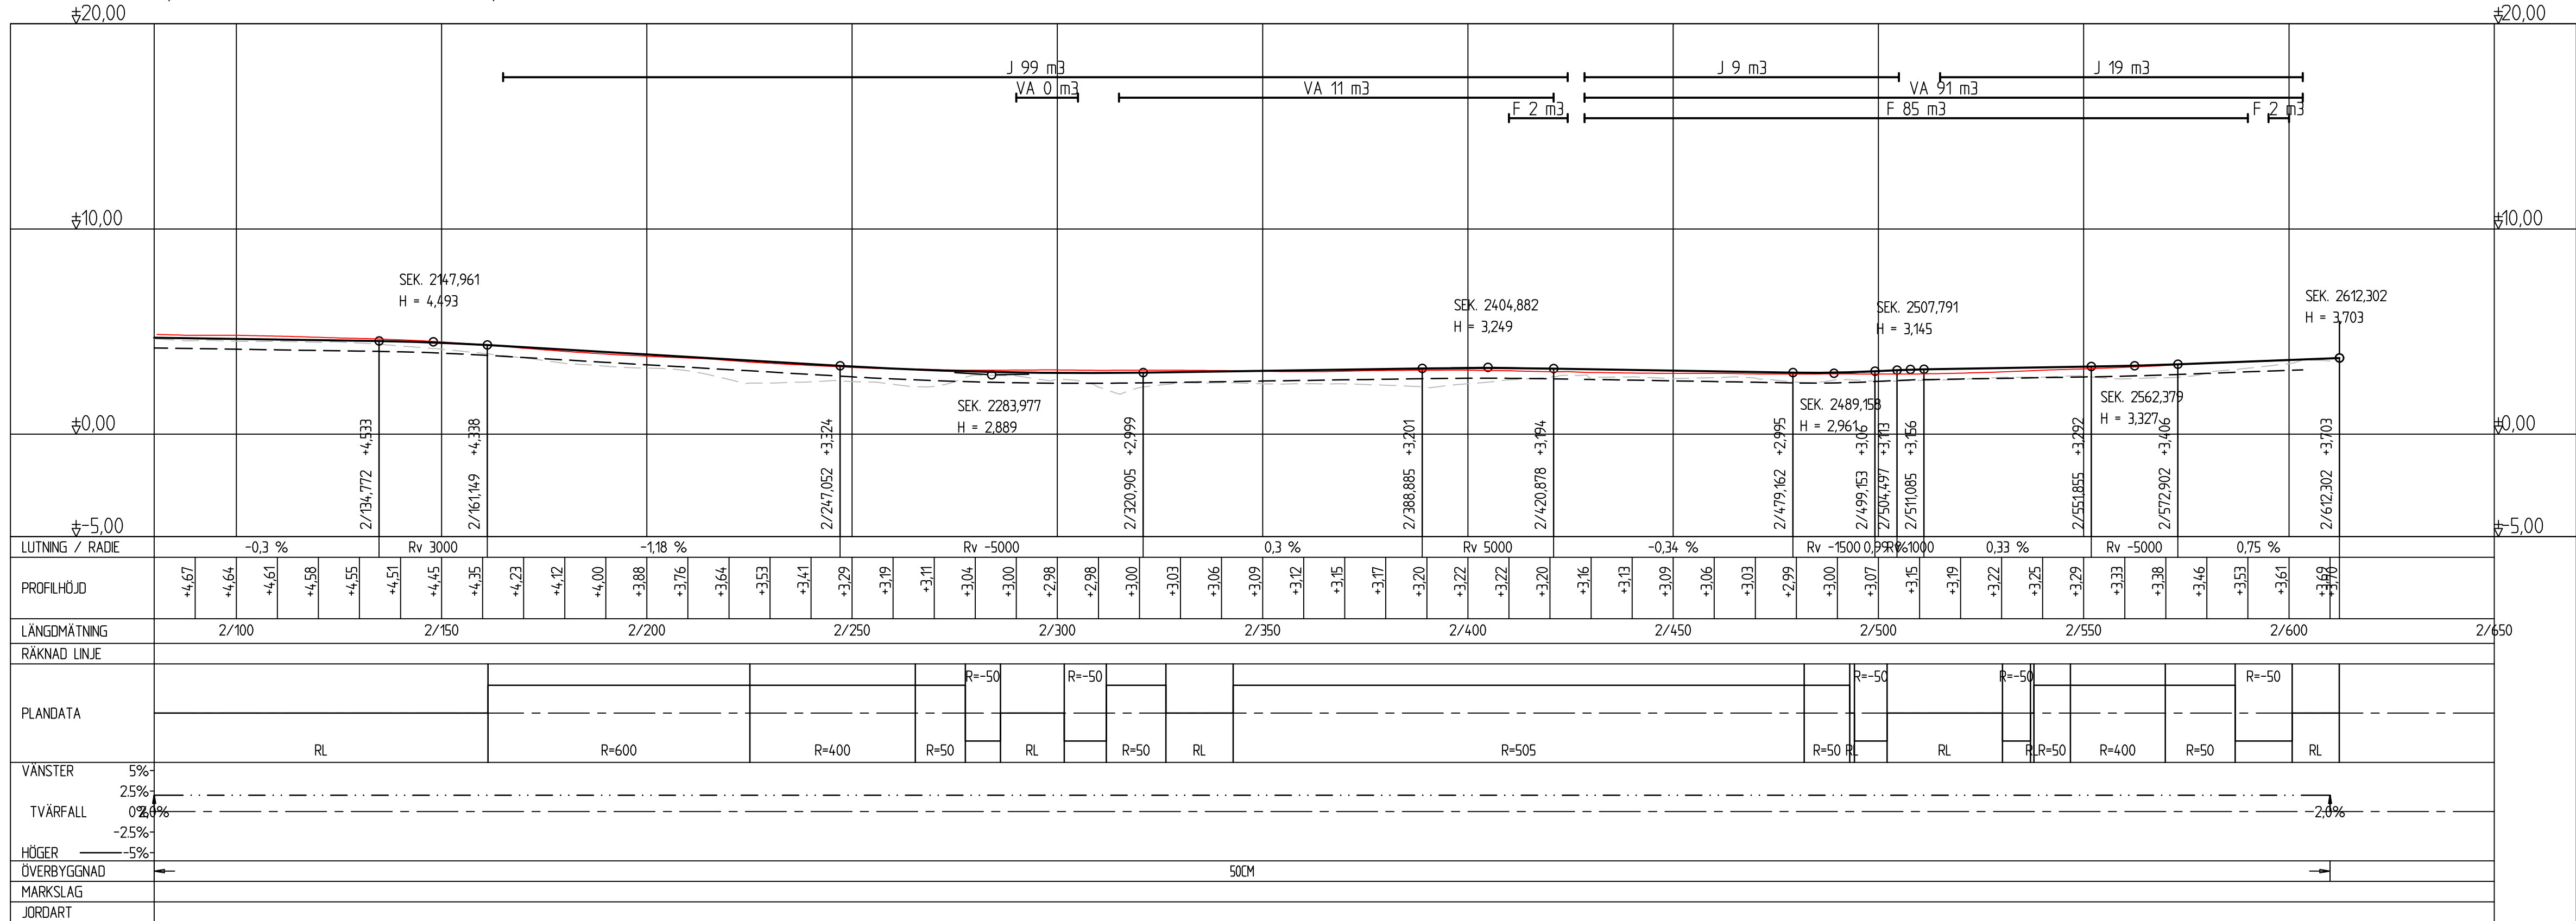

TECKENFÖRKLARING

KOORDINATSYSTEM: SWREF 99 16 30
HÖJDSYSTEM: RH 2000

--- BEFINTLIG MARK
--- HÄRDGJORD YTA
--- TERRASS
--- REFERENSLINJE BEF. ASFKANT

TYP AV PLAN
VÄGPLAN

GRANSKNINGSSTATUS / SYFTE

HANDLINGSTYP

GRANSKNINGSHANDLING

DATUM
2024-01-17

LEVERANS / ÄNDRINGS-PM

OBJEKT

**GC-BANA EKBACKEN/ENHAGEN
TILL TIDÖ-LINDÖ**

DELOMRÅDE / BANDEL

DEL 1 EKBACKEN/ENHAGEN TILL ERIKSBO

ANLÄGGNINGSDEN

GC-BANA

OBJEKTNUMMER / KM

169189

KONSTRUKTIONSNUMMER

BESTÄLLARE

TRAFIKVERKET

LEVERANTÖR

SKAPAD AV

FL

UPPDRAGSGNUMMER

4290

GODKÄND AV

BW

AVDELNING

LKPG

RITNINGSTYP

PROFILRITNING

TEKNIKOMRÅDE / INNEHÅLL

T VÄGUTFORMNING OCH TRAFIK

BESKRIVNING

**VÄGPROFIL
GÅNG- OCH CYKELVÄG
2/080-2/610**

SKALA

1:1000

FORMAT

A1

FÖRVALTNINGSNUMMER

RITNINGSNUMMER

201T0303

BLAD

03

NÄSTA BLAD

BET