

—•—GRÄNS FÖR VÄGOMRÅDE
—•—AVGRÄNSNING MELLAN OLIKA
TYPER AV MARKANSPRÅK

V NYTT VÄGOMRÅDE MED
VÄGRÄTT

Vi NYTT VÄGOMRÅDE MED
INSKRÄNKT VÄGRÄTT

1) VID BANK SKA SÄKERHETZONEN ÖKAS:

BANKHÖJD	TILLÄGG FÖR BANK
1M	2M
2M	4M
3M	6M







TYP AV PLAN

GRANSKNINGSSTATUS / SYFTE

HANDLINGSTYP
SAMRÅDSHANDLING

DATUM
2020-11-30

OBJEKT
VÄG 55 ÖRSUNDSBRO-KVARNBOLUND

DELOMRÅDE / BANDEL
ÖRSUNDSBRO-KVARNBOLUND
ANLÄGGNINGSDEL
GAMENSAMT

OBJEKTNUMMER / KM	KONSTRUKTIONSNUMMER
-------------------	---------------------

BESTÄLLARE	LEVERANTÖR
------------	------------

 **TRAFIKVERKET**  **Licab**  **NORA**
Nora Consulting Engineers

SKAPAD AV	UPPDAGSNUMMER
M DOBRYCHŁ OP D KOI ASIŃSKI	003051001


GODKÄND AV P. BANDAK	AVDELNING
-------------------------	-----------

RITNINGSTYP
TYPSEKTION

TEKNIKOMRÅDE / INNEHÅLL

BESKRIVNING
VÄG 55
TYPSEKTION NUMMER 1

SKALA 1:100	FORMAT A1	FÖRVALTNINGSNUMMER		
RITNINGSNUMMER 300T0401		BLAD	NÄSTA BLAD	BET


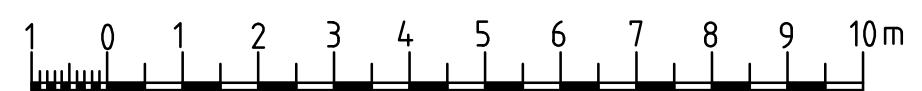


TECKENFÖRKLARING


GRÄNS FÖR VÄGOMRÅDE
AVGRÄNSNING MELLAN OLIKA
TYPER AV MARKANSPRÅK

V NYTT VÄGOMRÅDE MED
VÄGRÄTT
Vi NYTT VÄGOMRÅDE MED
INSKRÄNKT VÄGRÄTT


FÖRSLAG MIXADE VÄGAR
PÅHÄNGD GC-BANA RÄCKE
MIXAD VÄG 6m<

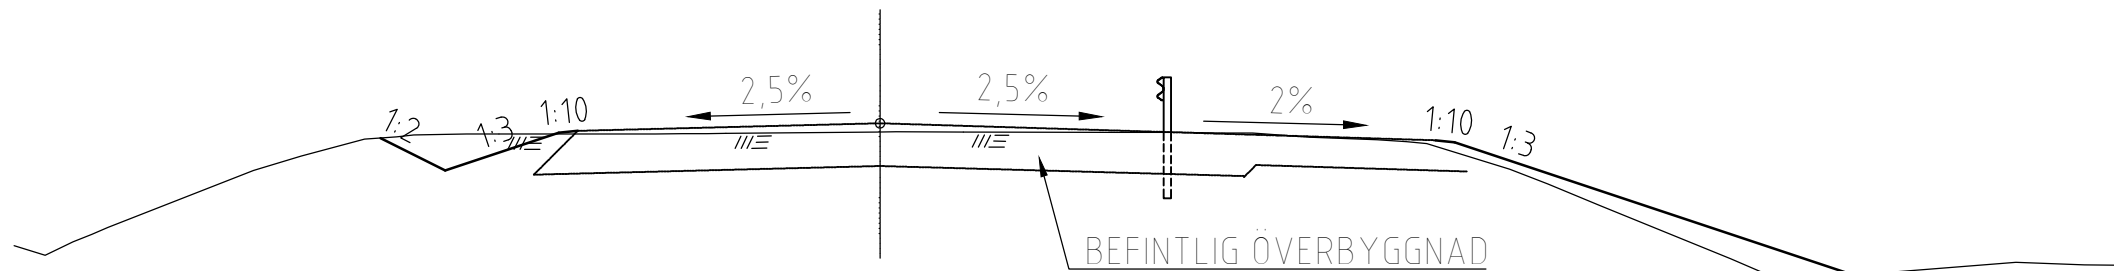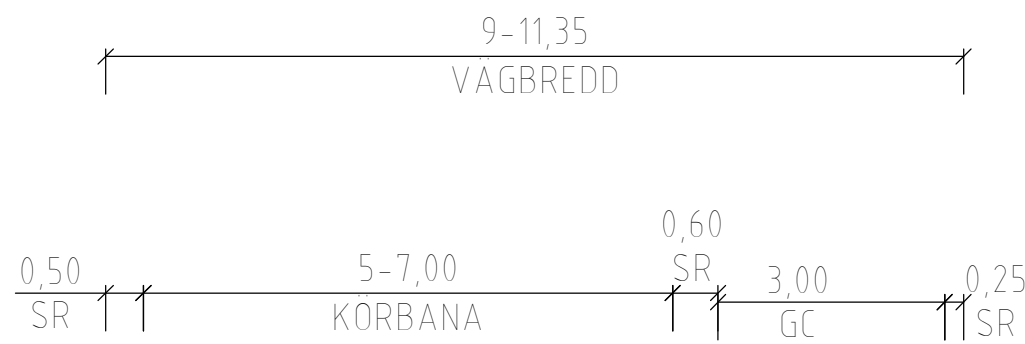

LOKALVÄG BREDD min 3,5m

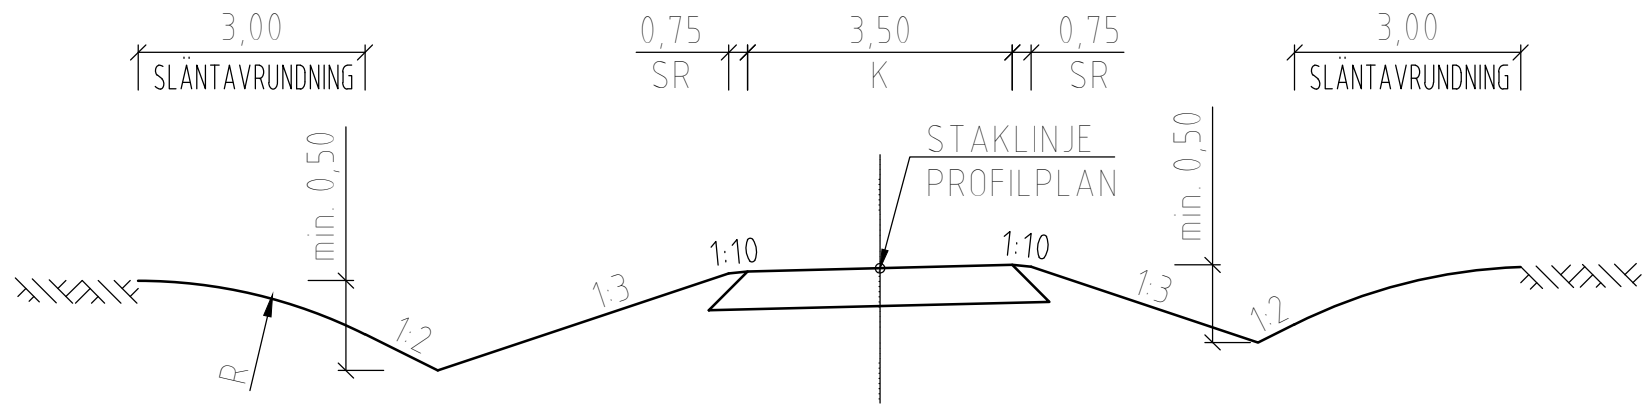

GC-VÄG BREDD 3,0 m

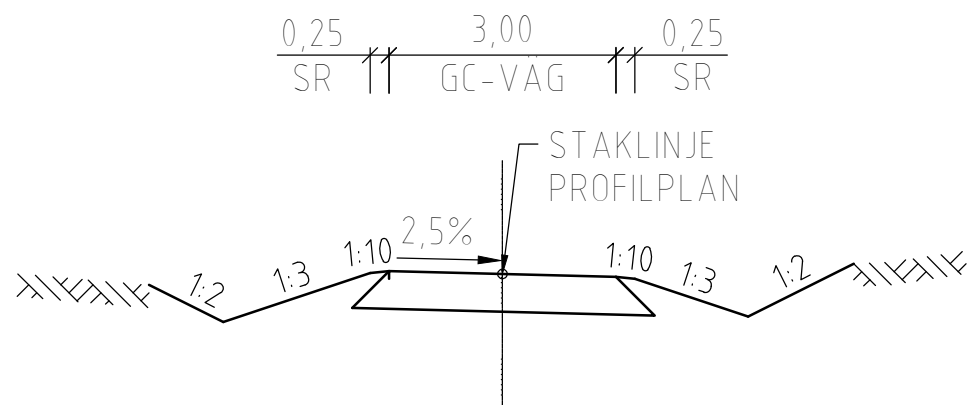

TYP AV PLAN			
GRANSKNINGSSTATUS / SYFTE			
HANDLINGSTYP			
SAMRÅDSHANDLING			
DATUM		LEVERANS / ÄNDRINGS-PM	
2020-11-30			
OBJEKT			
VÄG 55 ÖRSUNDSBRO-KVARNBOLUND			
DELOMRÅDE / BANDEL			
ÖRSUNDSBRO-KVARNBOLUND			
ANLÄGGNINGSDEL			
GAMENSAMT			
OBJEKTNUMMER / KM		KONSTRUKTIONSNUMMER	
163590			
BESTÄLLARE		LEVERANTÖR	
 TRAFIKVERKET		 	
SKAPAD AV		UPPDRAGSNUMMER	
M.DOBRYCHŁOP,D.KOLASIŃSKI		003051001	
GODKÄND AV		AVDELNING	
P.BANDAK			
RITNINGSTYP			
TYPSEKTION			
TEKNIKOMRÅDE / INNEHÅLL			
VÄGUTFORMNING OCH TRAFIK			
BESKRIVNING			
VÄG 55			
TYPSEKTION NUMMER 2			
SKALA		FORMAT	
1:100		A1	
RITNINGSNUMMER		FÖRVALTNINGSNUMMER	
300T0402			
BLAD		NÄSTA BLAD	
		BET	

