






PLANDATA				
	SEKTION	X	Y	ANM.
NYA VÄGEN	0/000.000	6910101,822	156540,385	RL
	0/067,998	6910111,639	156607,675	



PLANDATA				
	KM	X	Y	ANM.
USP	334+786.925	6909503.176	156584.341	R=32000
	335+661.938	6910373.861	156531.463	
NSP	334+786.579	6909502.787	156588.947	R=32000
	335+661.948	6910373.828	156536.096	

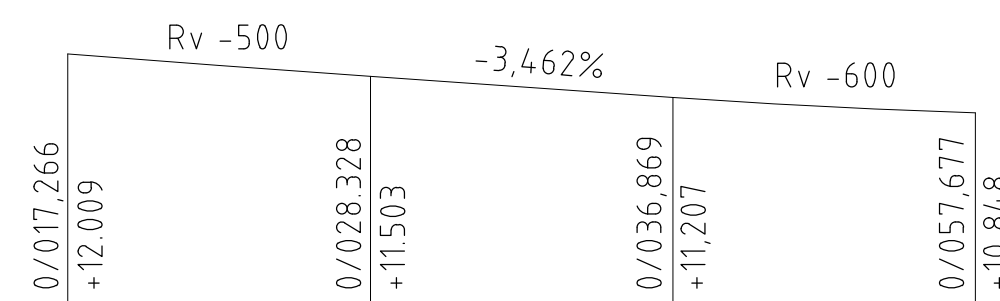

PROFILDATA NYA VÄGEN

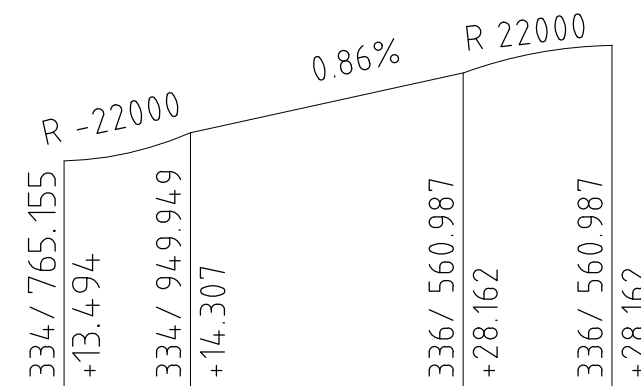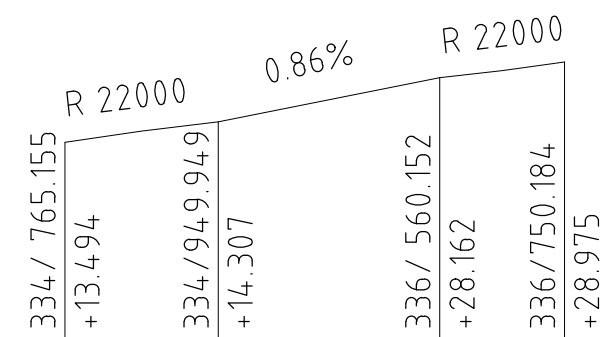PROFILDATA USP

PROFILDATA NSP

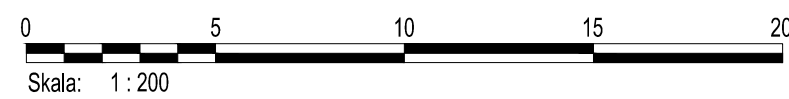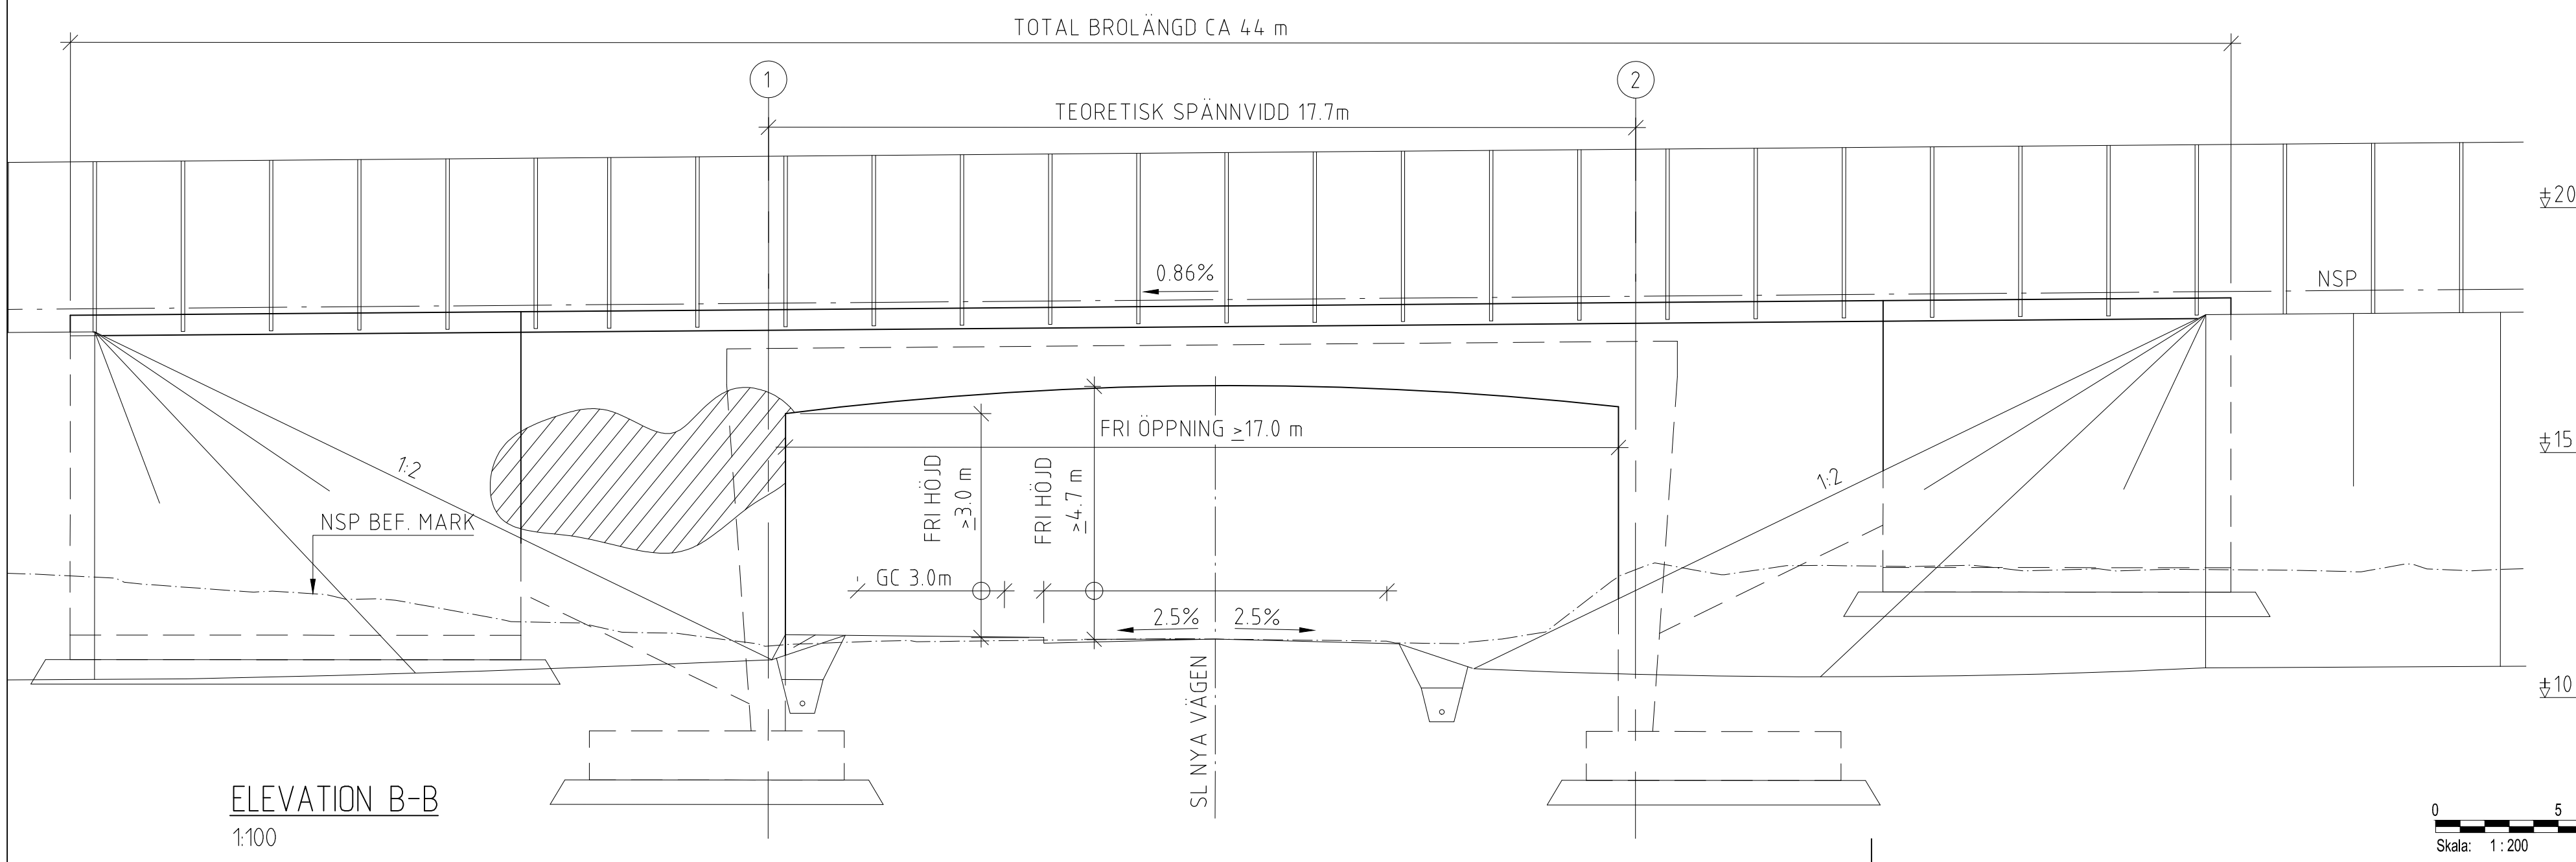

ANDR. ANDRINGENS ÄVSER				GÖRKAID AV	ANDR. DATUM	
TYP AV PLAN		Järnvägs- och vägplan				
LEVERANTÖR		AVDELNING AFRY	LEVERANS/ANDRINGS-PM		TEKNIKGRÄDE Byggnadsverk	
 AFRY		UPPDRAGSNUMMER D0074367	KONSTRUKTIONENUMMER		GRANSKNINGSSTATUS / SYFTE	
 TRAFIKVERKET		Dingersjö-Kubikenborg			HANDLINGSSTYP	
SKAPAD AV AFRY/U. Belfrage		Jvg-brö över Nya vägen vid Gumsekullen Bro 04			ANLÄGGNINGSTYP Brö	
GRANSKAD AV AFRY/N. Ripadal		Förläsningsritning			KILDMETER-METER 335 + 370 - 335 + 420	BANDEL 235
GÖRKAID AV AFRY/PT		DATUM 2025-06-17	SKALA 1:200	FORMAT A1	RITNINGENUMMER FÖRVALTNING 16.9753-14.A-450-BRO_04-100	
					BLAD 001	NÄSTA BLAD ANDR.