







FÖRKLARINGAR

-  PROJEKERAD PROFIL
-  MARK
-  BERG

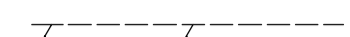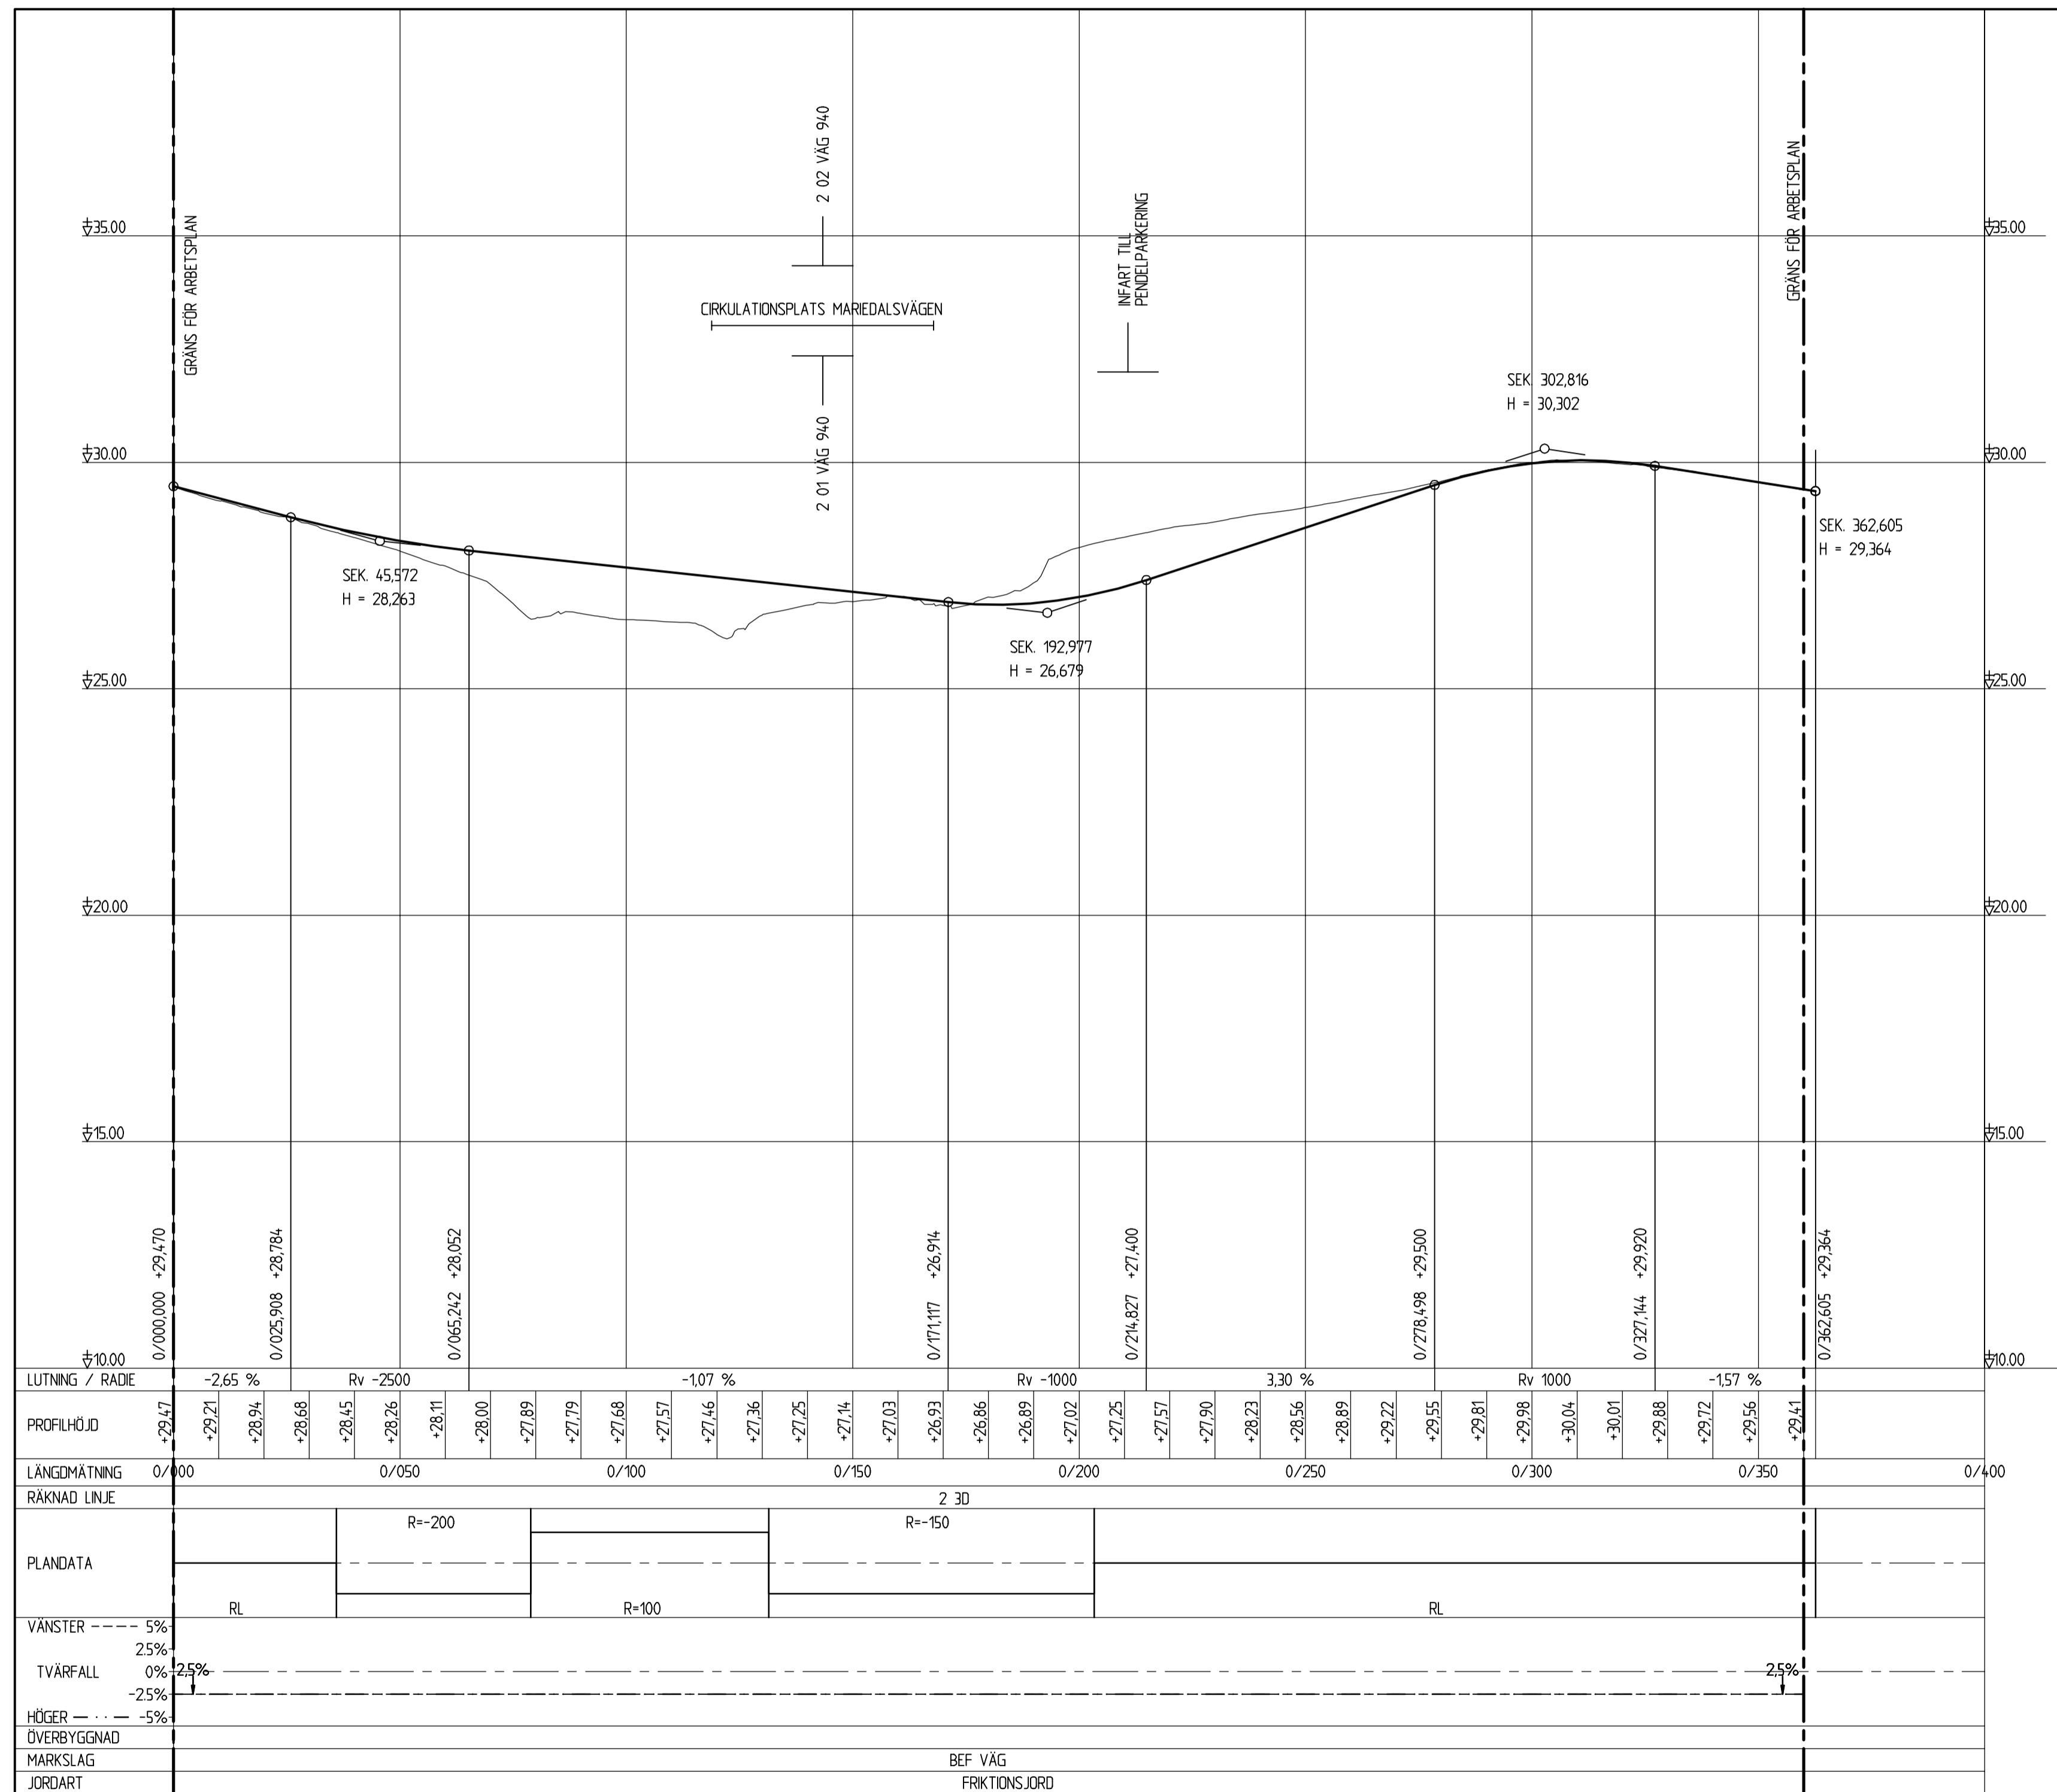

LUTNING / RADIE	0/1000	-2.65 %	Rv -2500	-1.07 %	Rv -1000	3.30 %	Rv 1000	-1.57 %																															
PROFILHÖJD	+29.47	+29.21	+28.94	+28.68	+28.45	+28.26	+28.11	+28.00	+27.89	+27.79	+27.68	+27.57	+27.46	+27.36	+27.25	+27.14	+27.03	+26.93	+26.86	+26.89	+27.02	+27.25	+27.57	+27.90	+28.23	+28.56	+28.89	+29.22	+29.55	+29.81	+29.98	+30.04	+30.01	+29.88	+29.72	+29.56	+29.41		
LANGMÄTNING	0/400		0/050		0/100		0/150		0/200		0/250		0/300		0/350		0/400																						
RAKNAD LINJE																																							
PLANDATA			R=-200																																				
VANSTER	5%	25%																																					
TVÄRFALL	0%	2.5%																																					
HÖGER	5%																																						
ÖVERBYGGNAD																																							
MARKSLAG																																							
JORDART																																							

REV	ANT	ÄNDRINGEN AVSER	GODK	DATUM	VV DATUM	VV DIARIENUMMER
<b>ARBETSPLAN</b>						
			<b>VÄG 940</b> <b>DELEN RÖSAN - FORSBÄCK</b> MARIEDALSVÄGEN KM 0/000 - 0/360			
			<b>PROFIL</b>			
WSP Samhällsbyggnad Box 13033 402 51 GÖTEBORG			Tel: 031-727 25 00 Fax: 031-727 25 01			
KONSTR	GRANSK	LUPPRAGSNUMMER	KONSTRUKTIONSR	FORMAT	SKALA	REV
V KARLSSON	B LINDELÖF	10162213		A1	1:100	1:1000
GÖTEBORG	2013-03-15		106 705	23DT0301		