


FÖRKLARINGAR

- PROJEKERAD PROFIL
- MARK
- - - - - BERG

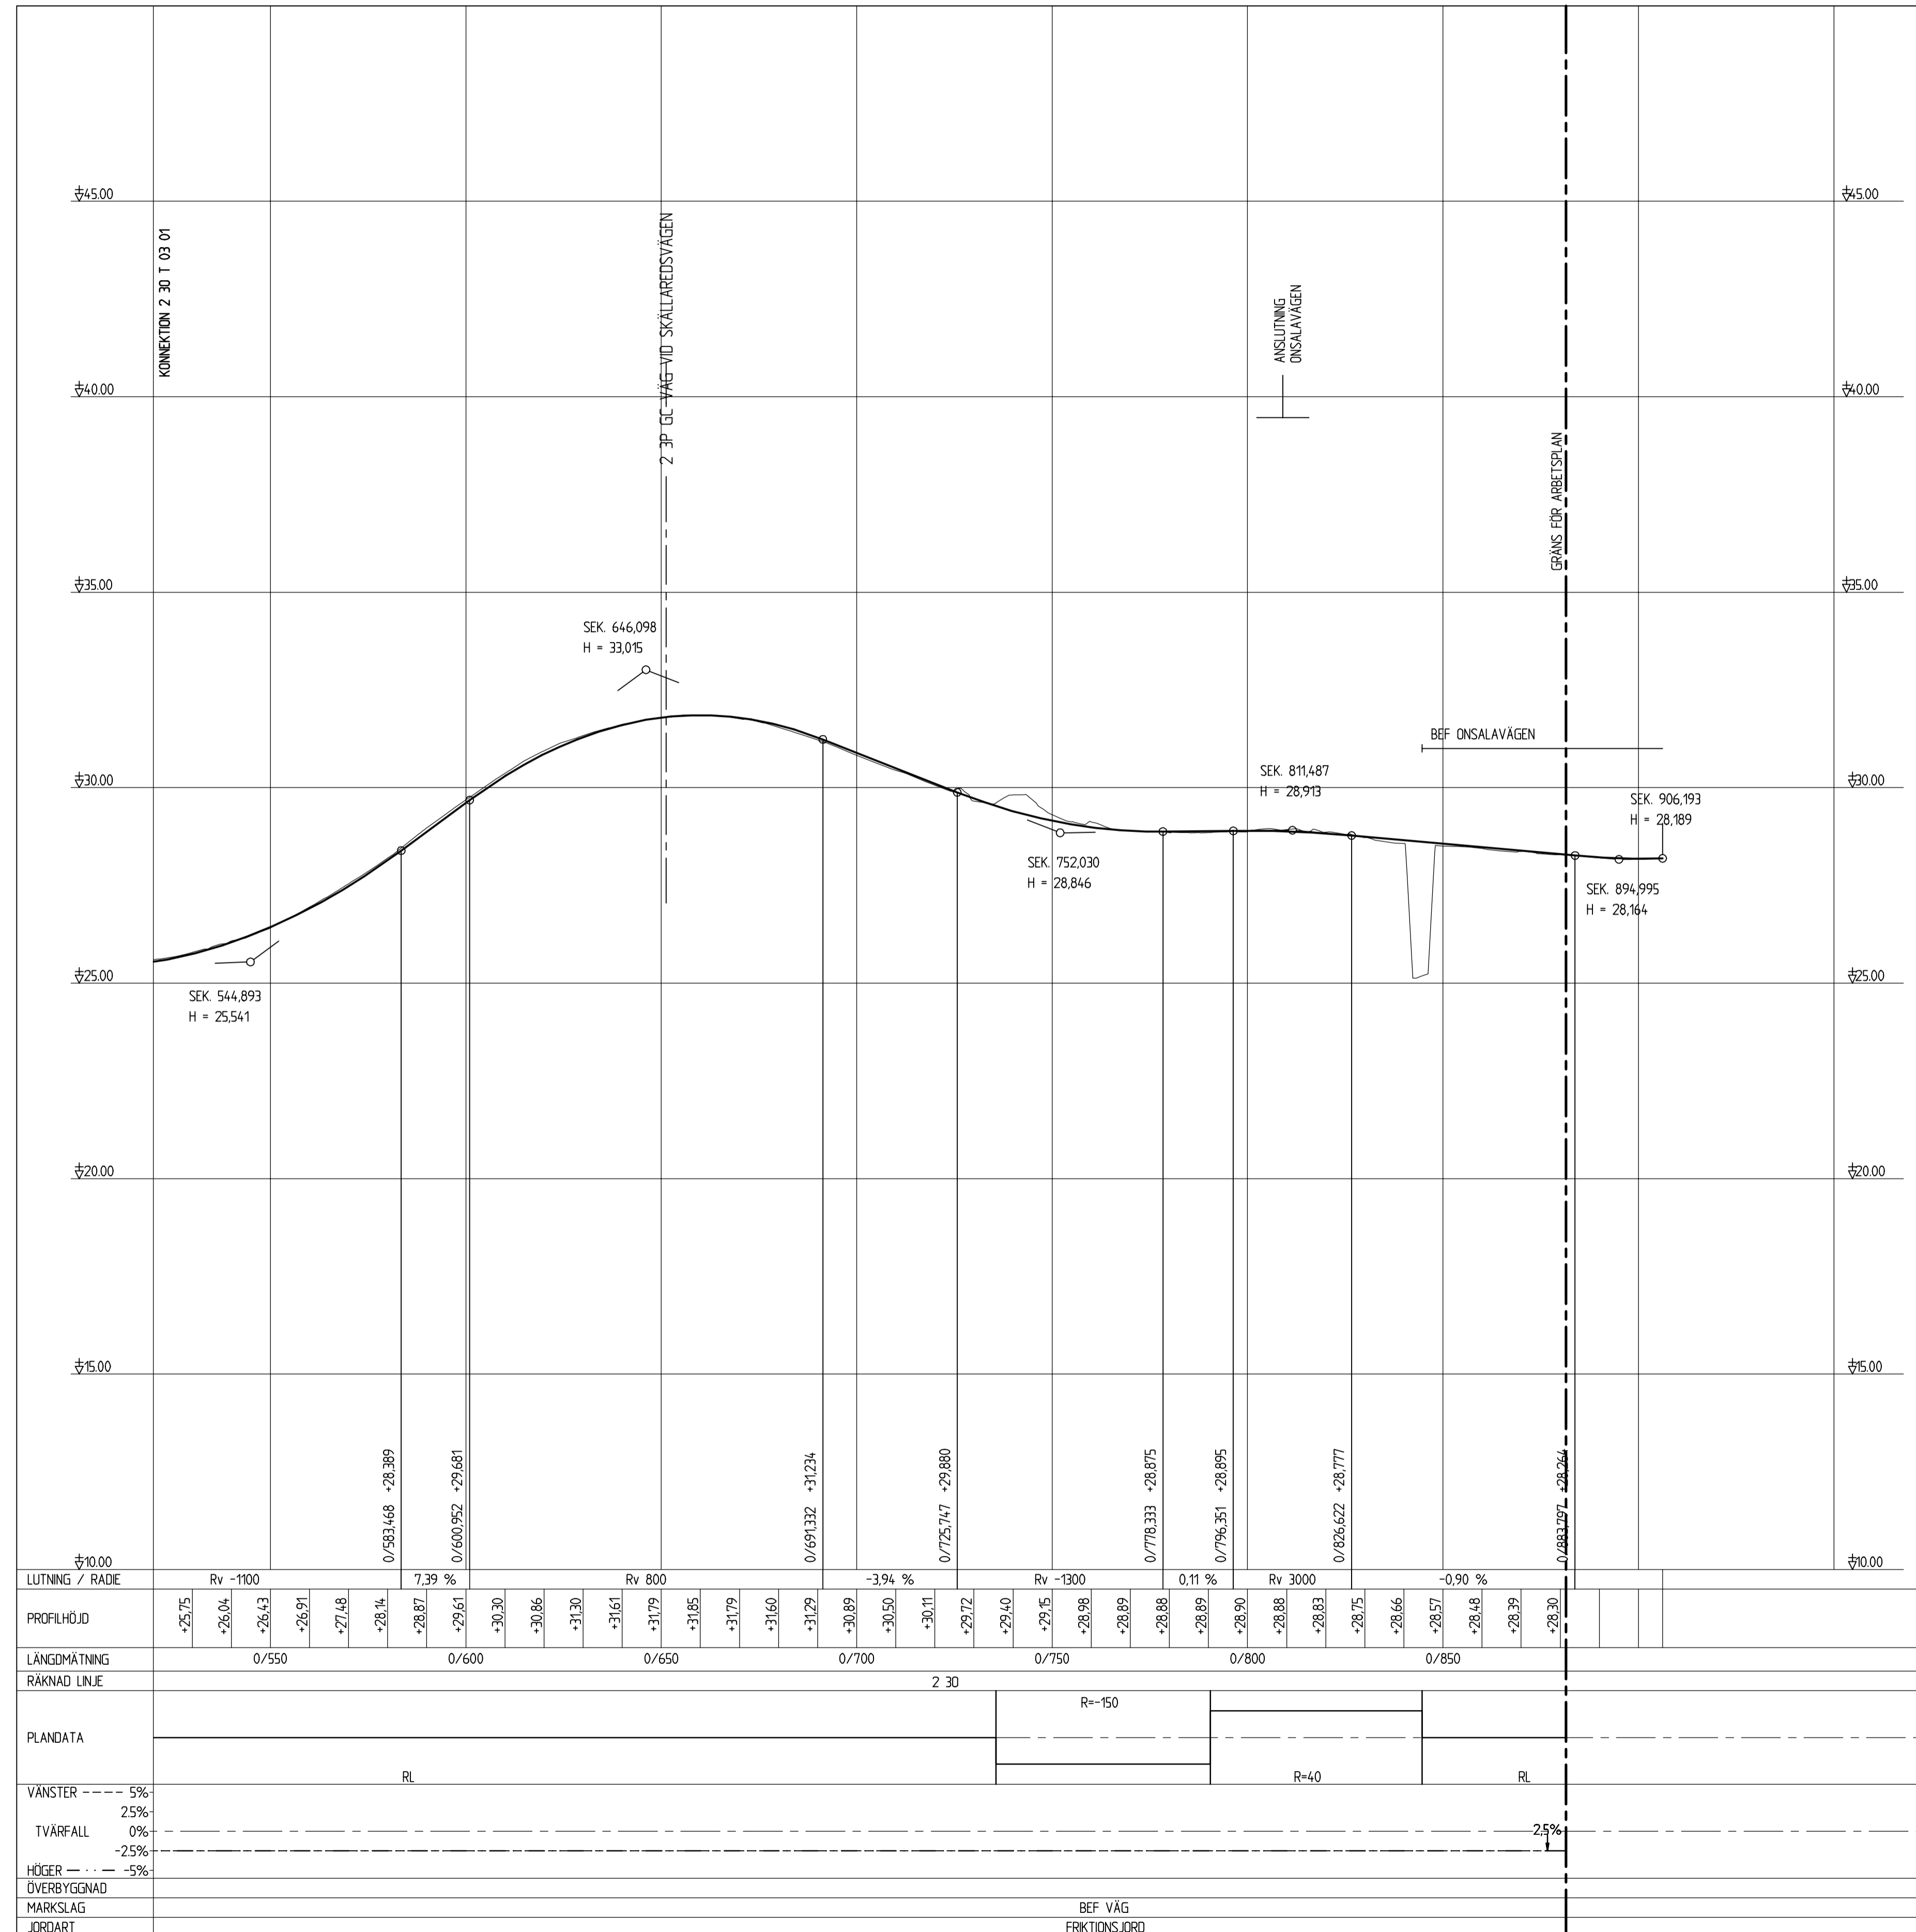

LUTNING / RADE	Rv -1100	7,39 %	Rv 800	-3,94 %	Rv -1300	0,11 %	Rv 3000	-0,90 %																												
PROFILHÖJD	+25,75	+26,04	+26,43	+26,91	+27,48	+28,16	+28,87	+29,61	+30,30	+30,86	+31,30	+31,61	+31,79	+31,85	+31,79	+31,60	+31,29	+30,89	+30,50	+30,11	+29,72	+29,40	+29,15	+28,98	+28,89	+28,88	+28,89	+28,90	+28,88	+28,83	+28,75	+28,66	+28,57	+28,48	+28,39	+28,30
LÄNGDMÄTNING	0/550		0/600		0/650		0/700		0/750		0/800		0/850																							
RAKNAD LINJE	2 30																																			
PLANDATA	RL																																			
VÄNSTER / HÖGER	- 5% / - 5%																																			
TVÄRFALL	0%																																			
ÖVERBYGGNAD	2,5%																																			
MARKSLAG	BEF VÄG																																			
JORDART	FRIKTIONSJORD																																			

REV	ANT	ÄNDRINGEN AVSER	GODK	DATUM	VV DATUM	VV DIARIENUMMER
ARBETSPLAN						
		VÄG 940 DELEN RÖSAN - FORSBÄCK				
		SKÅLLAREDSVÄGEN				
WSP Samhällsbyggnad Box 13033 402 51 GÖTEBORG		KM 0/520 - 0/881,5				
UPPDRAEGSANSVARIG RUTH NOCKE		UPPDRAEGNUMMER 10162213				
KONSTR V KARLSSON		GRANSK B LINDELÖF				
GÖTEBORG		2013-03-15				
PROFIL			FORMAT	SKALA	1:1000	
OBJEKT NR 106 705			RITINGSNR 230T0302	REV		